


This design or drawing is the sole property of Calamba Water District. No part of this design or drawing may be reproduced or transmitted in any form or by any means without the written consent of its owner.

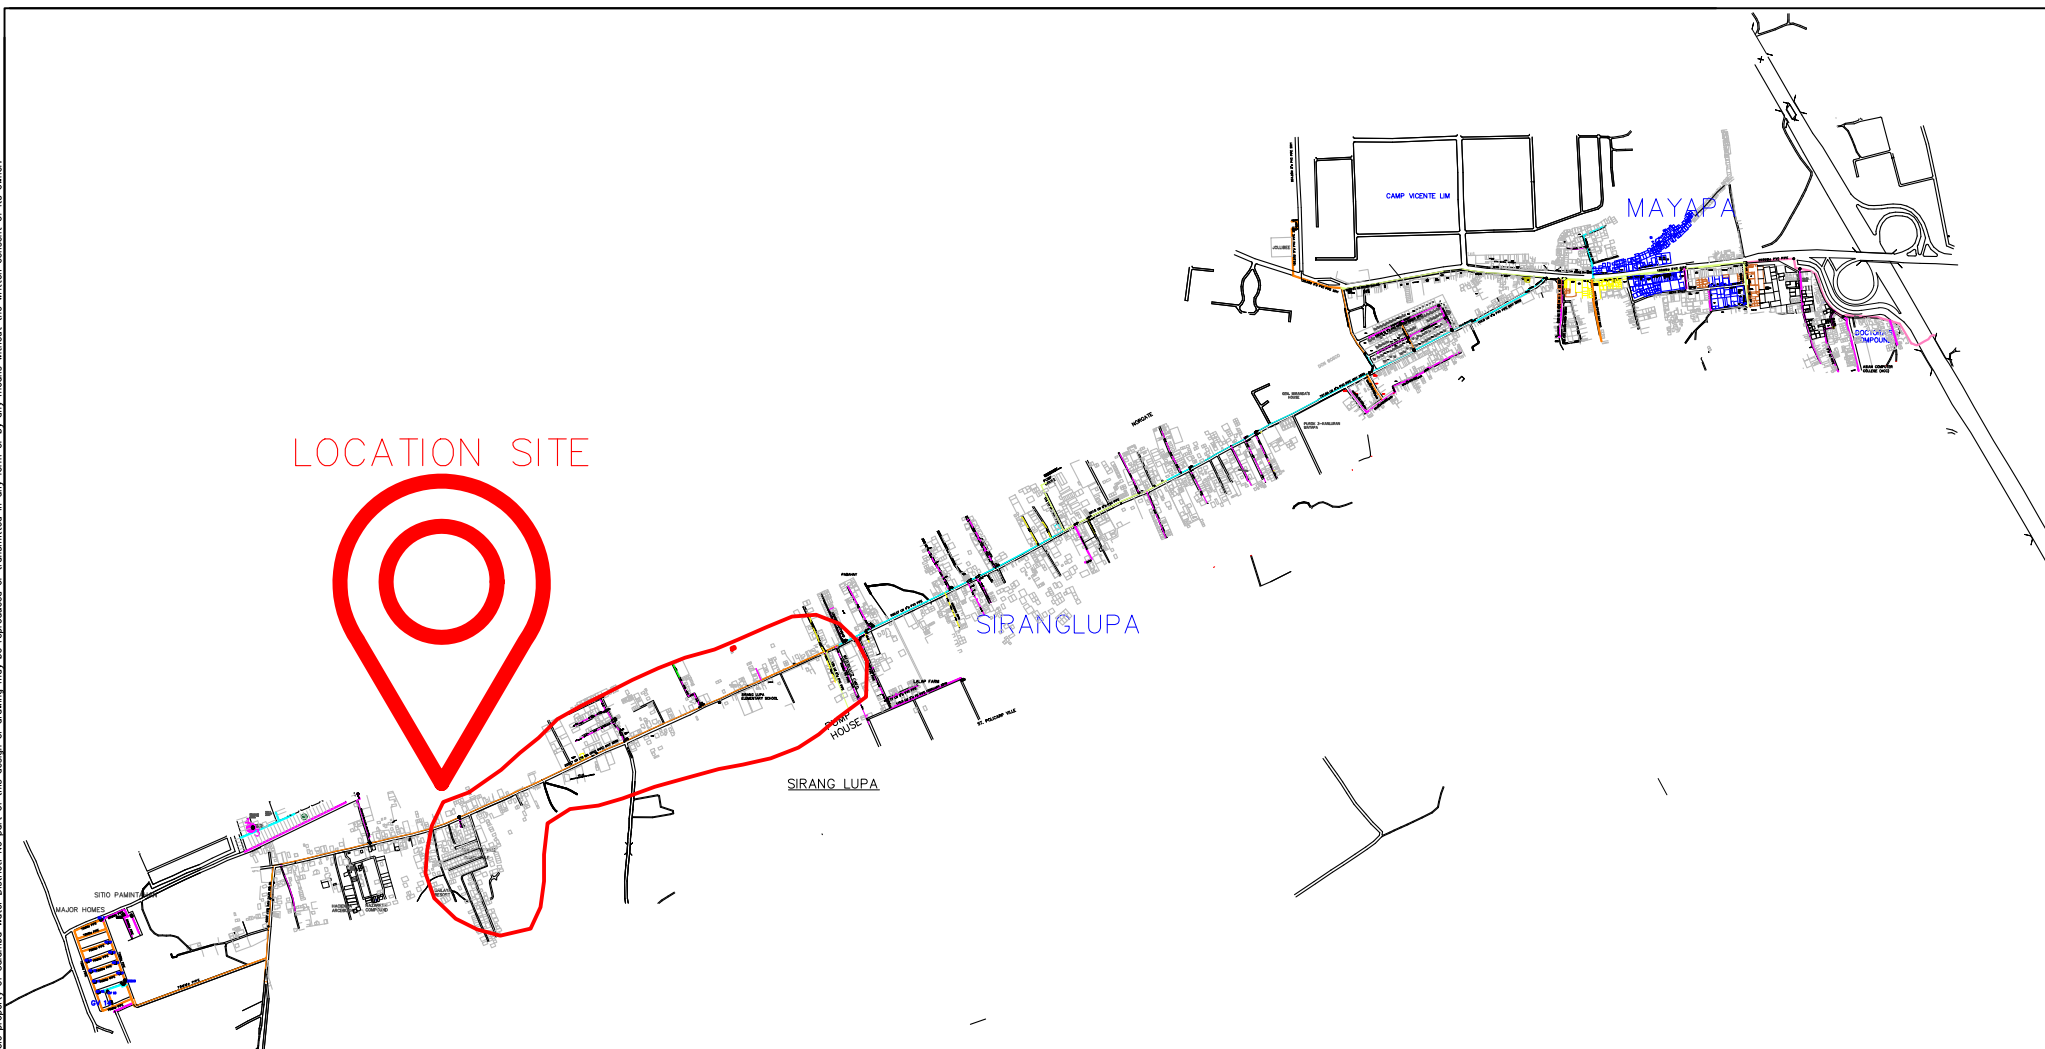



**CALAMBA WATER DISTRICT**  
Lakeview Subdivision, Halang, Calamba City, Laguna  
Tel. Nos. 545-1614; 545-2863; 545-2728; 545-7895; Fax No. 545-9752  
[www.cwd.com.ph](http://www.cwd.com.ph)



ISO 9001  
FOR AN INTEGRATED QUALITY MANAGEMENT SYSTEM  
REGISTERED  
MARS

PHIP QMS 21.93.0047


TECHNICAL SERVICES DEPARTMENT  
ENGINEERING AND MAINTENANCE DIVISION

|   |                                           |                                                     |                    |
|---|-------------------------------------------|-----------------------------------------------------|--------------------|
| PROJECT TITLE:<br><br>Supply of Labor and Materials for the Expansion of Distribution Line and Appurtenances in Philippine Distressed and Gloryville, Brgy. Sirang Lupa, Calamba city<br><br>LOCATION: Philippine Distressed Subd. and Gloryville Subd., Brgy. Sirang Lupa, Calamba City | DRAWN BY: ENGR. V. C. DAVID               | SHEET CONTENTS:<br><br><b>SITE DEVELOPMENT PLAN</b> | DATE: MAY 29, 2025 |
|   | CHECKED BY: ENGR. A. C. AVILLANOSA        |                                                     | SHEET NO.          |
|   | RECOMMENDED BY: ENGR. R. V. BARO          |                                                     |                    |
|   | RECOMMENDED BY: ENGR. R. S. CARTAGO       |                                                     |                    |
|   | APPROVED BY: MR. EXEQUIEL A. AGUILAR, JR. |                                                     |                    |

This design or drawing is the sole property of Calamba Water District. No part of this design or drawing may be reproduced or transmitted in any form or by any means without the written consent of the owner.

# LEGEND:

- 75mmø (3") PVC PIPE 497 ( PROPOSED )
- 90mmø (3") OD HDPE PIPE 558 meters ( PROPOSED )
- 63mmø (2") OD HDPE PIPE 515 meters ( PROPOSED )
- BLOW OFF VALVE ( PROPOSED )
- 63mmø (2") END CAP COMPRESSION
- 63mmø (2")/90mmø (3") COUPLING COMPRESSION

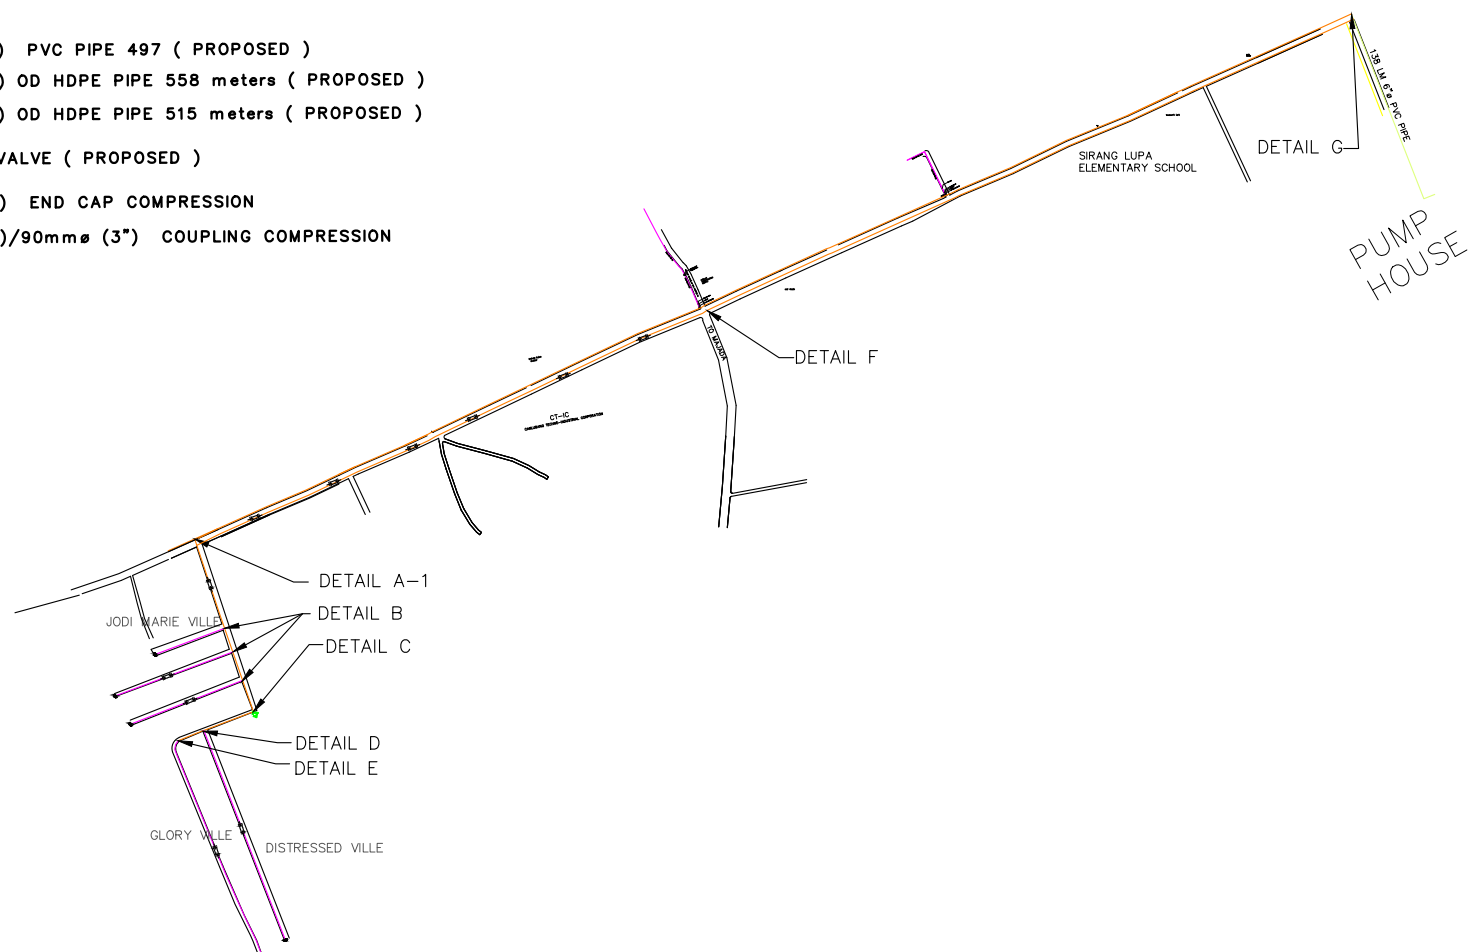

TECHNICAL SERVICES DEPARTMENT  
ENGINEERING AND MAINTENANCE DIVISION

PROJECT TITLE:

Supply of Labor and Materials for the Expansion of Distribution Line and Appurtenances in Philippine Distressed and Gloryville, Brgy. Sirang Lupa, Calamba city

LOCATION: Philippine Distressed Subd. and Gloryville Subd., Brgy. Sirang Lupa, Calamba City

DRAWN BY: ENGR. V. C. DAVID

CHECKED BY: ENGR. A. C. AVILLANOSA

RECOMMENDED BY: ENGR. R. V. BARO

RECOMMENDED BY: ENGR. R. S. CARTAGO

APPROVED BY: MR. EXEQUIEL A. AGUILAR, JR.


SHEET CONTENTS:

DISTRIBUTION  
PLAN

DATE: MAY 29, 2025

SHEET NO.

This design or drawing is the sole property of Calamba Water District. No part of this design or drawing may be reproduced or transmitted in any form or by any means without the written consent of its owner.

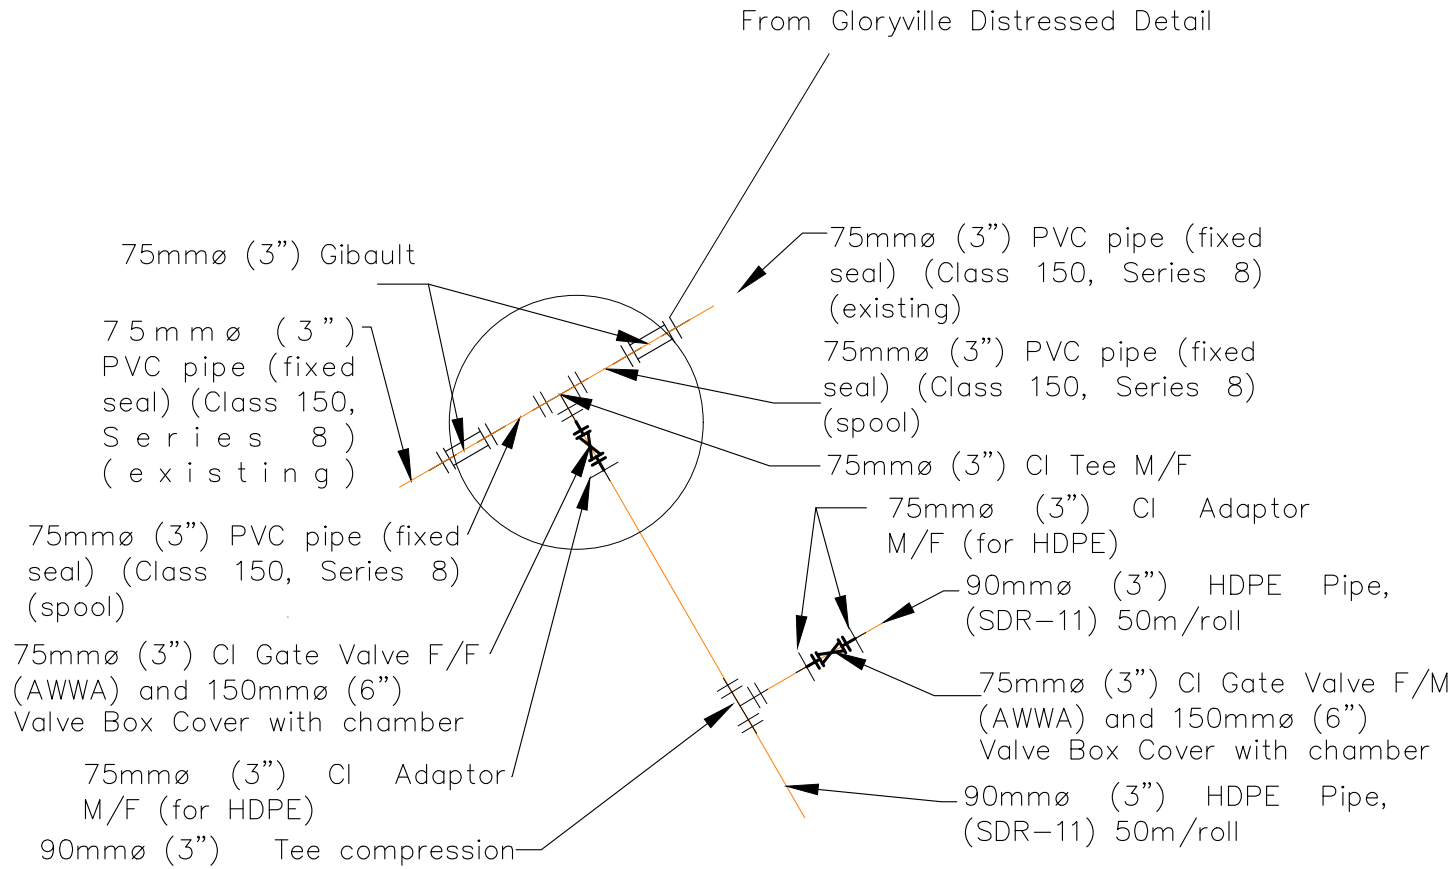

DETAIL A-1



TECHNICAL SERVICES DEPARTMENT  
ENGINEERING AND MAINTENANCE DIVISION

PROJECT TITLE:

Supply of Labor and Materials for the Expansion of Distribution Line and Appurtenances in Philippine Distressed and Gloryville, Brgy. Sirang Lupa, Calamba city

LOCATION: Philippine Distressed Subd. and Gloryville Subd., Brgy. Sirang Lupa, Calamba City

DRAWN BY & DESIGNED BY:: ENGR. V. C. DAVID

CHECKED BY: ENGR. A. C. AVILLANOSA

RECOMMENDED BY: ENGR. R. V. BARO

RECOMMENDED BY: ENGR. R. S. CARTAGO

APPROVED BY: MR. EXEQUIEL A. AGUILAR, JR.





SHEET CONTENTS:

DETAIL  
A-1

DATE: OCT. 16, 2025

SHEET NO.

This design or drawing is the sole property of Calamba Water District. No part of this design or drawing may be reproduced or transmitted in any form or by any means without the written consent of its owner.

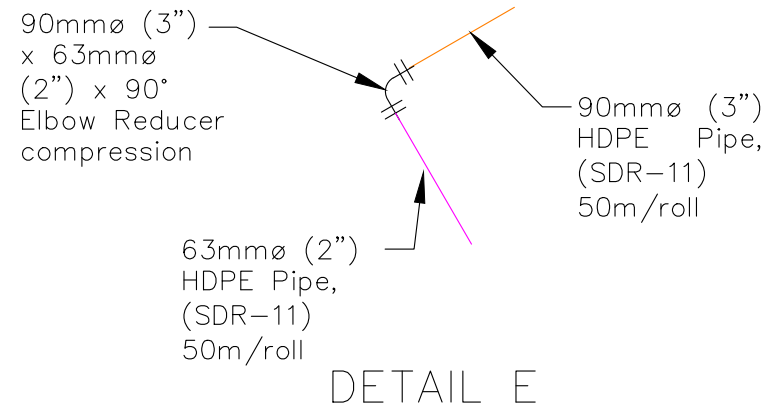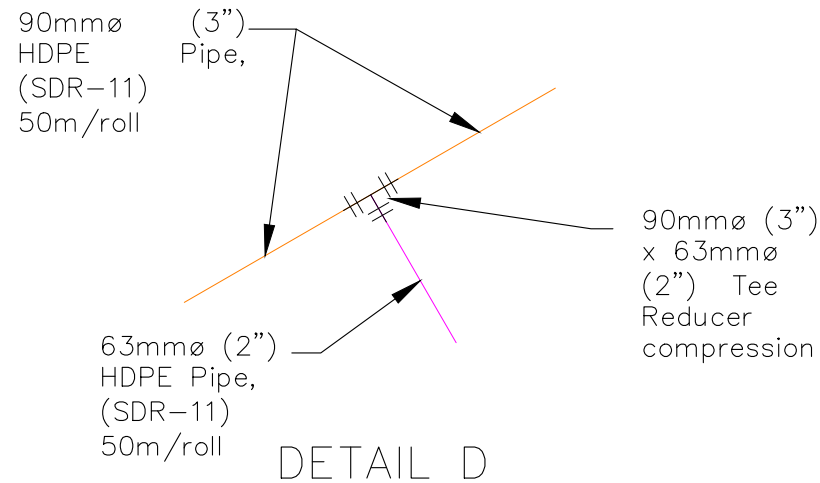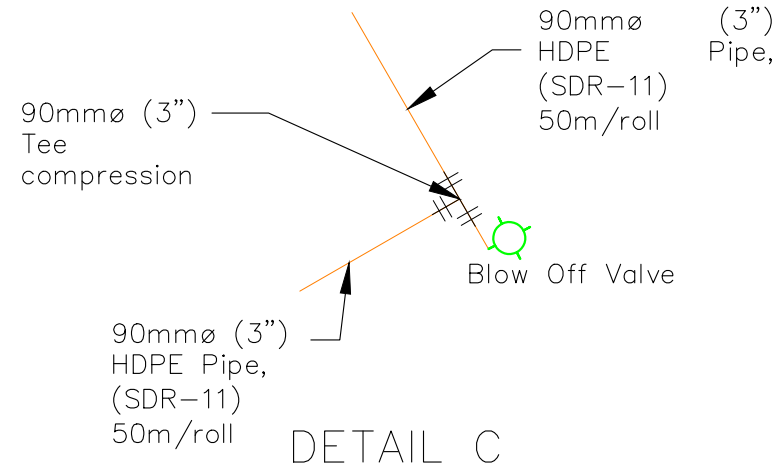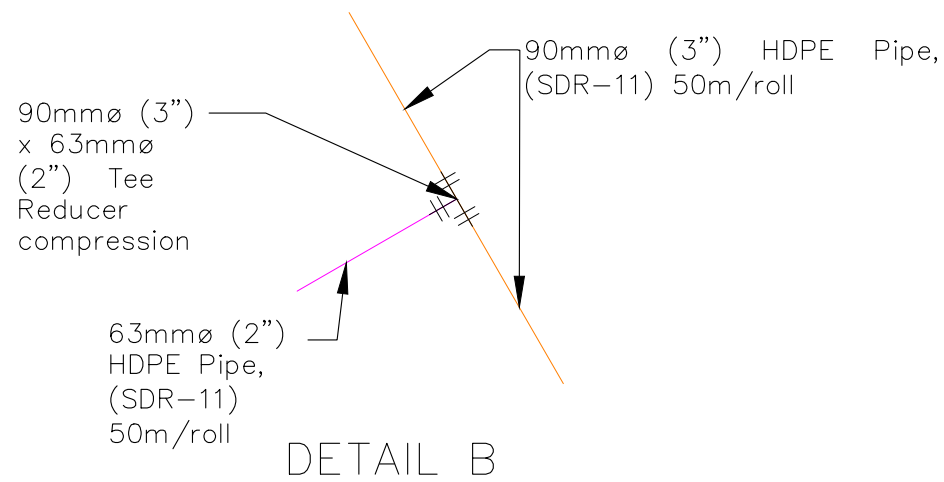

TECHNICAL SERVICES DEPARTMENT  
ENGINEERING AND MAINTENANCE DIVISION

PROJECT TITLE:

Supply of Labor and Materials for the Expansion of Distribution Line and Appurtenances in Philippine Distressed and Gloryville, Brgy. Sirang Lupa, Calamba city

LOCATION: Philippine Distressed Subd. and Gloryville Subd., Brgy. Sirang Lupa, Calamba City

DRAWN BY & DESIGNED BY: ENGR. V. C. DAVID

CHECKED BY: ENGR. A. C. AVILLANOSA

RECOMMENDED BY: ENGR. R. V. BARO

RECOMMENDED BY: ENGR. R. S. CARTAGO

APPROVED BY: MR. EXEQUIEL A. AGUILAR, JR.


SHEET CONTENTS:

DETAIL  
B,C,D,E


DATE: OCT. 16, 2025

SHEET NO.

This design or drawing is the sole property of Calamba Water District. No part of this design or drawing may be reproduced or transmitted in any form or by any means without the written consent of its owner.

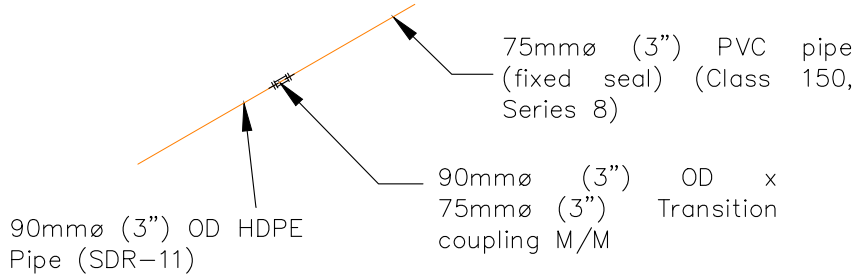


DETAIL F

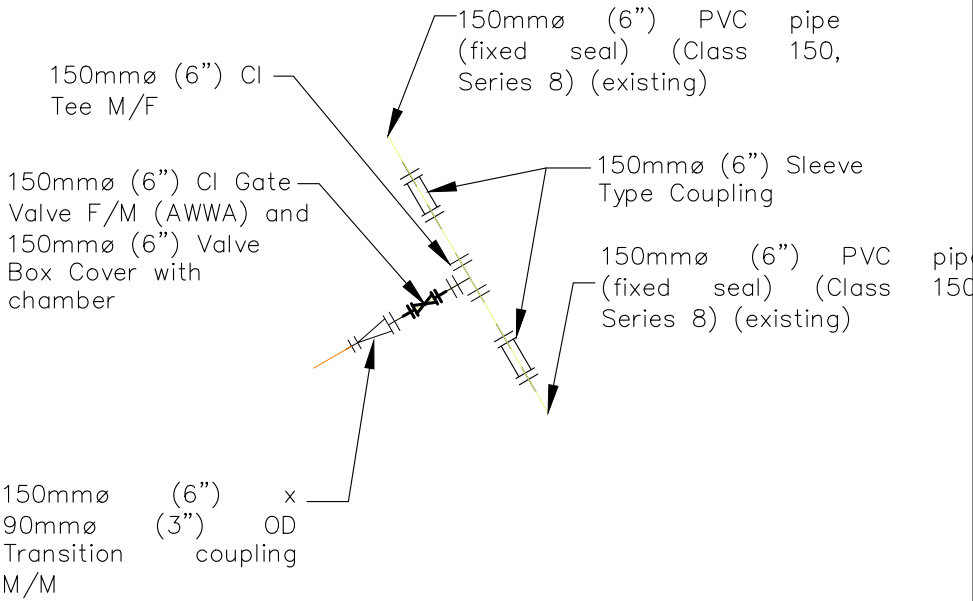

DETAIL G

|   |   |                                            |                 |                     |
|---|---|--------------------------------------------|-----------------|---------------------|
| <div><b>CALAMBA WATER DISTRICT</b><br/><small>Lakeview Subdivision, Halang, Calamba City, Laguna<br/>Tel. Nos. 545-1614; 545-2863; 545-2728; 545-7895; Fax No. 545-9752<br/>www.cwd.com.ph</small></div> <div><br/><small>REGISTERED QUALITY MANAGEMENT SYSTEM<br/>PQP QMS 21 93 0047</small></div> <div>TECHNICAL SERVICES DEPARTMENT<br/>ENGINEERING AND MAINTENANCE DIVISION</div> | PROJECT TITLE:   | DRAWN BY & DESIGNED BY:: ENGR. V. C. DAVID | SHEET CONTENTS: | DATE: OCT. 16, 2025 |
|   | Supply of Labor and Materials for the Expansion of Distribution Line and Appurtenances in Philippine Distressed and Gloryville, Brgy. Sirang Lupa, Calamba city | CHECKED BY: ENGR. A. C. AVILLANOSA         | DETAIL F-G      | SHEET NO.           |
|   | LOCATION: Philippine Distressed Subd. and Gloryville Subd., Brgy. Sirang Lupa, Calamba City                                                                     | RECOMMENDED BY: ENGR. R. V. BARO           |                 | 4                   |
|   |   | RECOMMENDED BY: ENGR. R. S. CARTAGO        |                 |                     |
|   |   | APPROVED BY: MR. EXEQUIEL A. AGUILAR, JR.  |                 |                     |

This design or drawing is the sole property of Calamba Water District. No part of this design or drawing may be reproduced or transmitted in any form or by any means without the written consent of its owner.

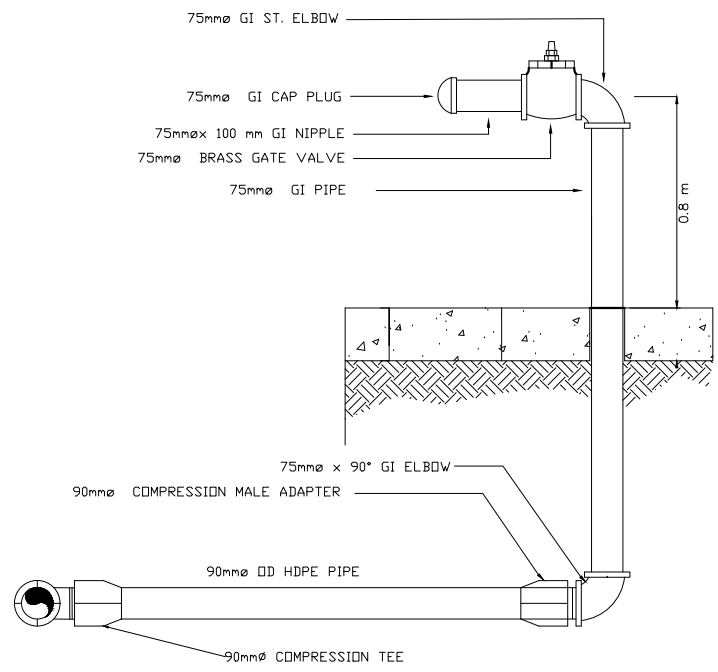

BLOW OFF VALVE ASSEMBLY

|   |   |                                           |                                                |                     |
|---|---|-------------------------------------------|------------------------------------------------|---------------------|
| <div><div><div><div><b>CALAMBA WATER DISTRICT</b></div><div>Lakeview Subdivision, Halang, Calamba City, Laguna<br/>Tel. Nos. 545-1614; 545-2863; 545-2728; 545-7895; Fax No. 545-9752<br/><a href="http://www.cwd.com.ph">www.cwd.com.ph</a></div></div><div><div>TECHNICAL<br/>SERVICES DEPARTMENT</div><div>ENGINEERING AND MAINTENANCE DIVISION</div></div></div></div> | PROJECT TITLE:   | DRAWN BY: ENGR. V. C. DAVID               | SHEET CONTENTS:<br><br><b>BOV<br/>ASSEMBLY</b> | DATE: OCT. 16, 2025 |
|   | Supply of Labor and Materials for the Expansion of Distribution Line and Appurtenances in Philippine Distressed and Gloryville, Brgy. Sirang Lupa, Calamba city | DESIGNED BY: ENGR. A. C. AVILLANOSA       |                                                | SHEET NO.           |
|   | LOCATION: Philippine Distressed Subd. and Gloryville Subd., Brgy. Sirang Lupa, Calamba City                                                                     | CHECKED BY: ENGR. R. V. BARO              |                                                |                     |
|   |   | RECOMMENDED BY: ENGR. R. S. CARTAGO       |                                                |                     |
|   |   | APPROVED BY: MR. EXEQUIEL A. AGUILAR, JR. |                                                |                     |