



NOTES:
 1. ALL SIZES AND LOCATIONS ARE SUBJECT TO CHANGE TO SUIT FIELD CONDITIONS.
 2. THE DESIGNER SHALL NOT BE LIABLE FOR ANY ALTERATION/REVISION ON THE PLANS/DRAWINGS AND SPECIFICATIONS APPROVED BY THE AUTHORIZED SUPERVISING ENGINEER DONE WITHOUT THEIR KNOWLEDGE THAT MAY IMPAIR THE STRENGTH OF THE PROJECT.

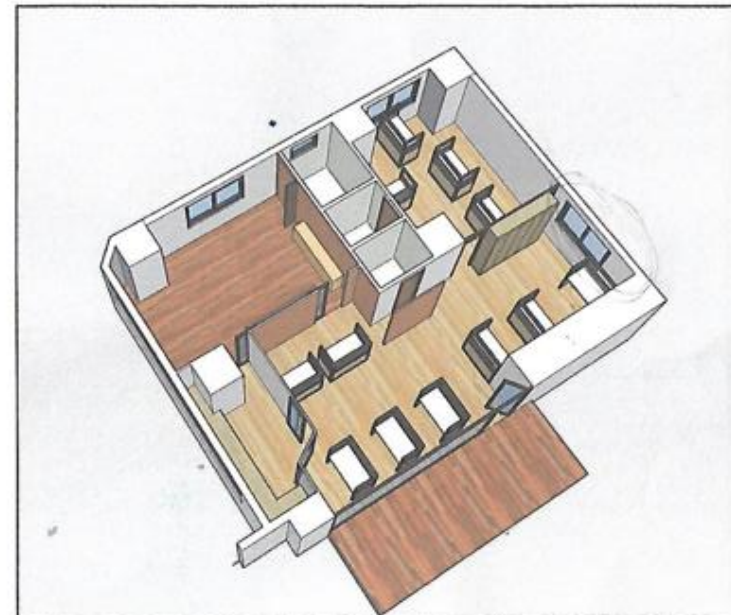


PERSPECTIVE
 SCALE 1:100M.

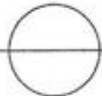

TECHNICAL SERVICES DEPARTMENT
 ENGINEERING AND MAINTENANCE DIVISION

PROJECT TITLE:

SUPPLY OF LABOR AND MATERIALS FOR THE
 RENOVATION OF THE OFFICE OF THE
 GENERAL MANAGER

LOCATION: CALAMBA WATER DISTRICT, BRGY. HALANG, CALAMBA, LAGUNA

DRAWN & DESIGNED BY: ENGR. E. A. ALIBUTOD

CHECKED BY: ENGR. Mo. A. AVILLANDSA

RECOMMENDED BY: ENGR. R. CARTAGNA

APPROVED BY: MR. E. A. AGUILAR, JR.

SHEET CONTENTS:



AS SHOWN

DATE: 02/02/26

SHEET NO.


1/2

This design or drawing is the sole property of Calamba Water District. No part of this design or drawing may be reproduced or transmitted in any form or by any means without the written consent of its owner.

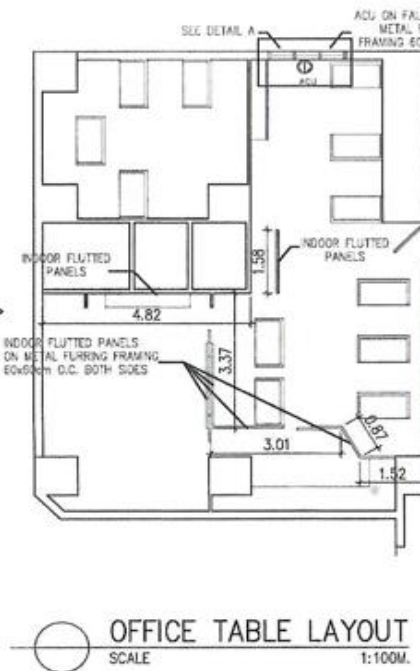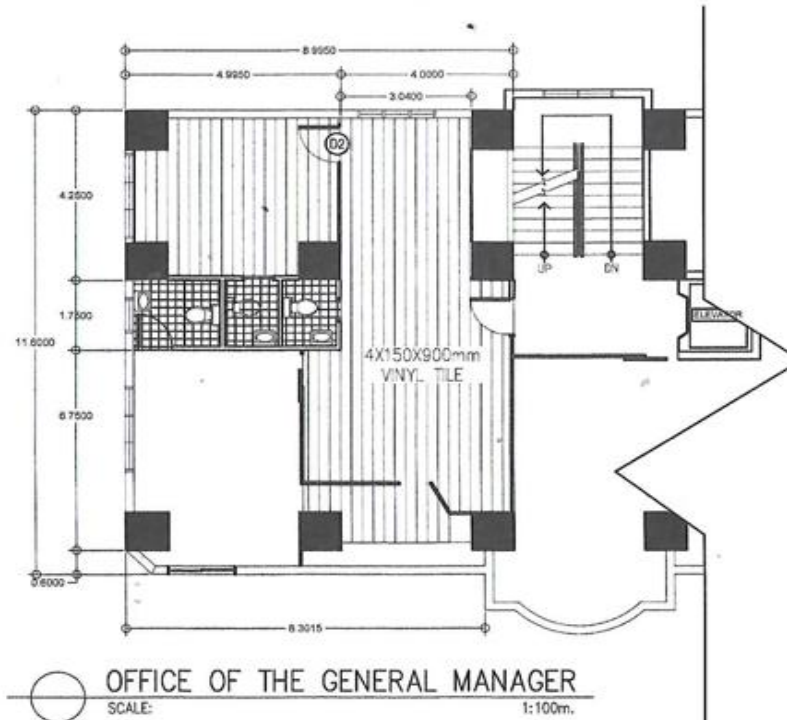

- NOTES:
1. ALL SIZES AND LOCATIONS ARE SUBJECT TO CHANGE TO SUIT FIELD CONDITIONS.
 2. THE DESIGNER SHALL NOT BE LIABLE FOR ANY ALTERATION/REVISION ON THE PLANS/ OR AND QUOTATIONS PROVIDED BY THE AUTHORIZED SUPERVISING ENGINEER DONE WITHOUT THEIR KNOWLEDGE THAT MAY IMPAIR THE STRENGTH OF THE PROJECT.

LEGENDS:
 (D1) 3hp WALL MOUNTED
 ACU
 SPLIT TYPE ACU

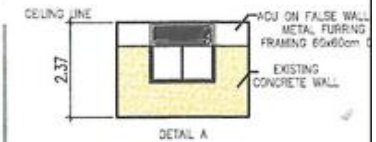

TECHNICAL SERVICES DEPARTMENT
 ENGINEERING AND MAINTENANCE DIVISION

PROJECT TITLE:

SUPPLY OF LABOR AND MATERIALS FOR THE
 RENOVATION OF THE OFFICE OF THE
 GENERAL MANAGER

LOCATION: CALAMBA WATER DISTRICT, BRGY. HALANG, CALAMBA, LAGUNA

DRAWN & DESIGNED BY: ENGR. E. A. ALBUTOD

CHECKED BY: ENGR. M. A. AMILLANOSA

RECOMMENDED BY: ENGR. R. CARTAGNA

APPROVED BY: MR. E. A. AGUIAR, JR.


SHEET CONTENTS:

AS SHOWN

DATE: 02/02/20

SHEET NO.

2/2

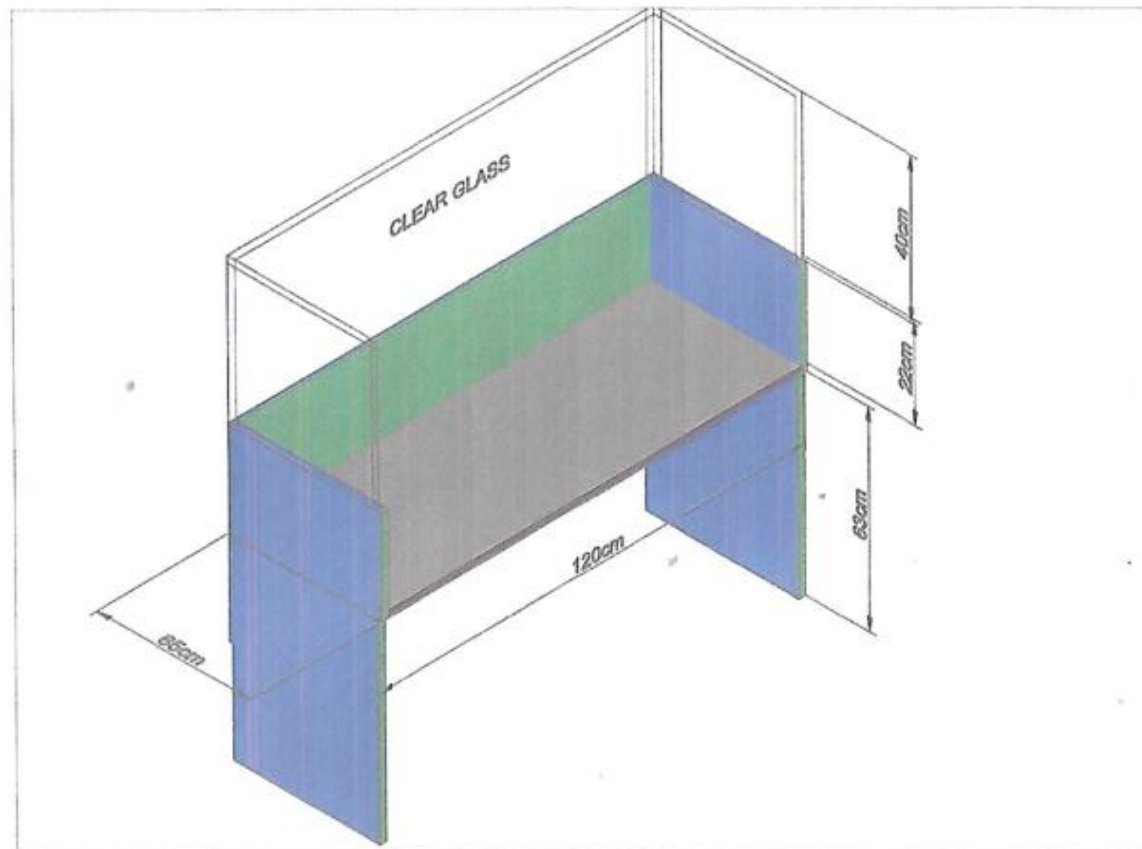

TECHNICAL SERVICES DEPARTMENT
ENGINEERING MAINTENANCE DIVISION
PLANNING AND DESIGN SECTION

PROJECT TITLE:

SUPPLY OF LABOR AND MATERIALS FOR
THE RENOVATION OF THE OFFICE OF THE
GENERAL MANAGER

LOCATION: CALAMBA WATER DISTRICT, BRGY. HALANG, CALAMBA CITY

PREPARED BY: ENGR. A. C. AVILLANOSA

CHECKED BY: ENGR. R. V. BARO

RECOMMENDED BY: ENGR. R. S. CARTAGNO

APPROVED BY: MR. E. A. AGUILAR JR.

SHEET CONTENTS:

MODULAR
TABLE

DATE REVISED:

REVISION NO.

DATE: FEBRUARY 6, 2022

SHEET NO.