


SITE DEVELOPMENT

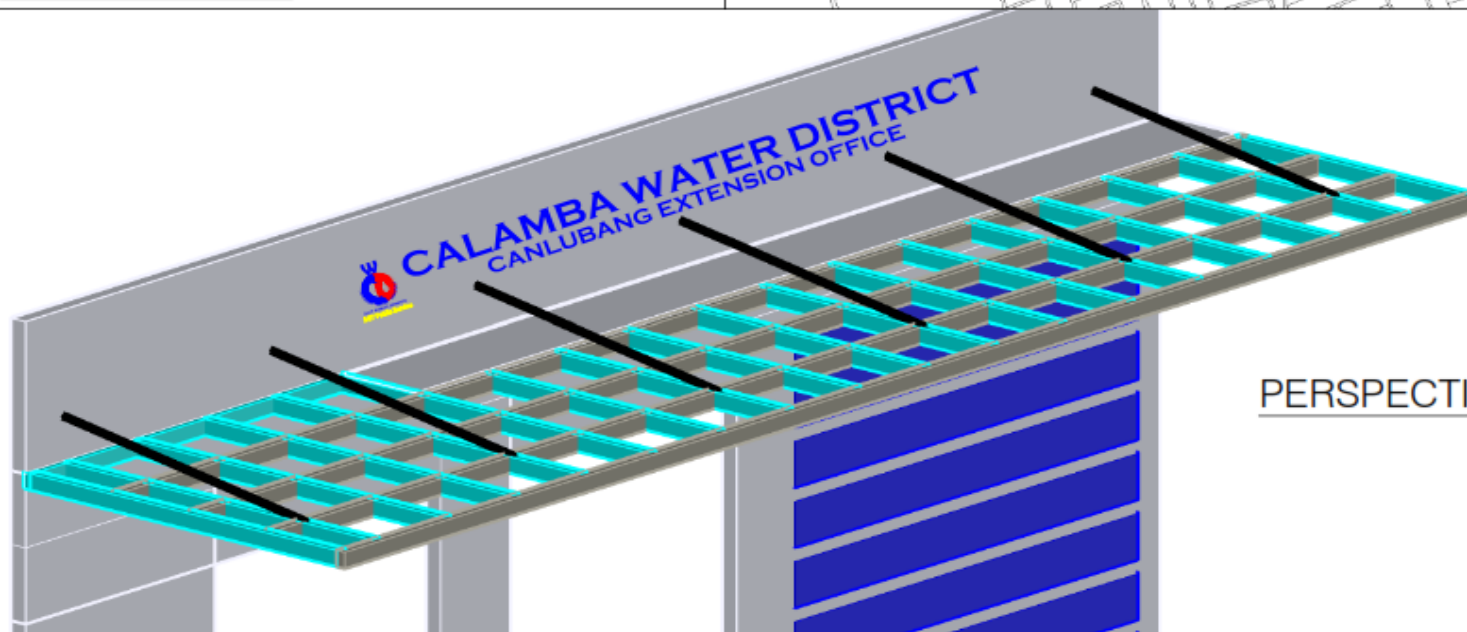

PERSPECTIVE VIEW



CALAMBA WATER DISTRICT
 Loloivuran Subdivision, Hainag, Calamba City, Laguna
 Tel. Nos. 545-1614; 545-2864; 545-2728; 545-7095; Fax No. 545-9752
www.cwdsr.ph



PROJECT TITLE: PROPOSED AWNING CANOPY ROOF




LOCATION: EXTENSION OFFICE, BRGY. CANLUBANG, CALAMBA, LAGUNA

DRAWN BY:	R. F. GARCIA
CHECKED BY:	ENGR. M.A. AVILLANOSA
RECOMMENDED BY:	ENGR. R.V. BARO
RECOMMENDING FOR APPROVAL BY:	ENGR. R. CARTAGO
APPROVED BY:	MR. E.A. AGUILAR JR.

SHEET CONTENTS:	AS SHOWN
REVISION NO.	1

DATE:	1-30-2026
SHEET NO.	1

This design or drawing is the sole property of Calamba Water District. No part of this design or drawing may be reproduced or transmitted in any form or by any means without the written consent of its owner.

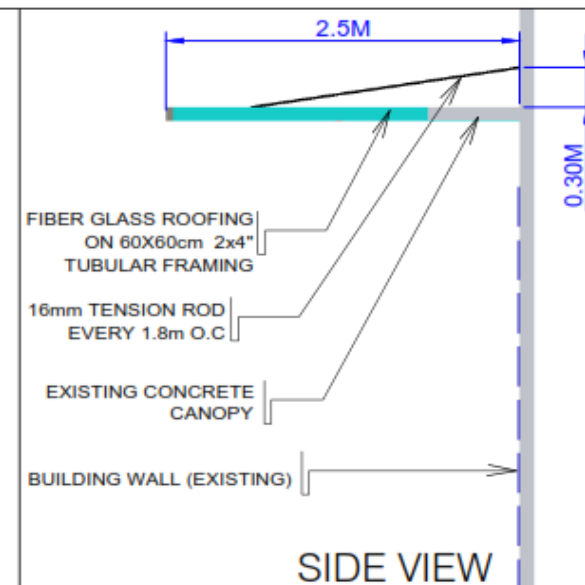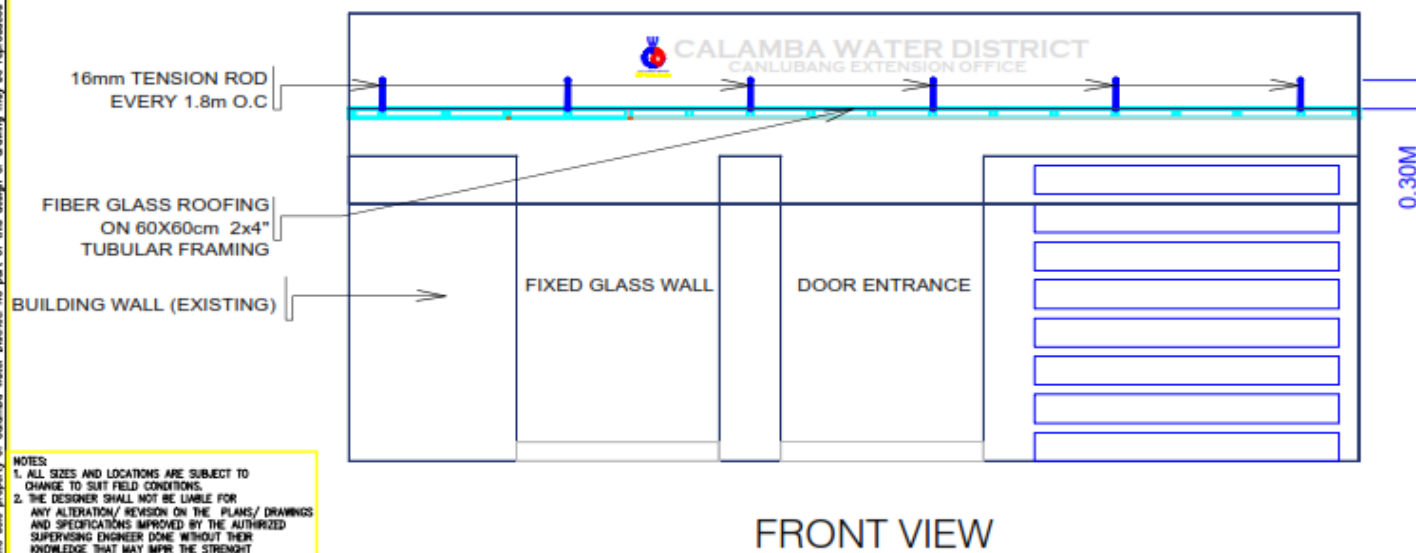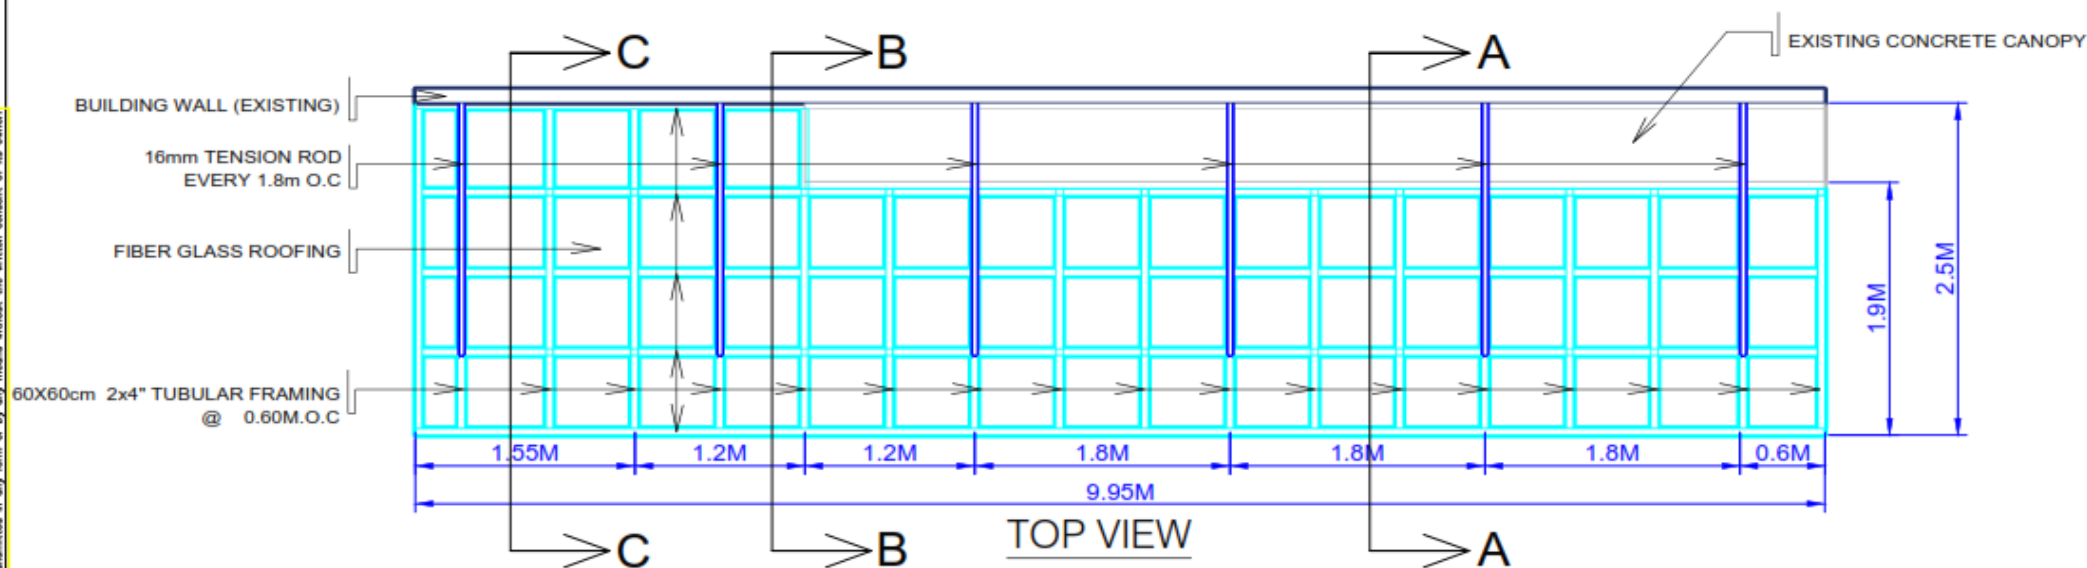

NOTES:
1. ALL SIZES AND LOCATIONS ARE SUBJECT TO CHANGE TO SUIT FIELD CONDITIONS.
2. THE DESIGNER SHALL NOT BE LIABLE FOR ANY ALTERATION/REVISION ON THE PLANS/DRAWINGS AND SPECIFICATIONS APPROVED BY THE AUTHORIZED SUPERVISING ENGINEER DONE WITHOUT THEIR KNOWLEDGE THAT MAY IMPR THE STRENGTH OF THE PROJECT.



TECHNICAL SERVICES DEPARTMENT
ENGINEERING AND MAINTENANCE DIVISION

PROJECT TITLE: PROPOSED AWNING CANOPY ROOF


LOCATION: EXTENSION OFFICE, BRGY. CANLUBANG, CALAMBA, LAGUNA

DRAWN BY: R. F. GARCIA
CHECKED BY: ENGR. M.A. AVILLANOSA
RECOMMENDED BY: ENGR. R.V. BARO
RECOMMENDING FOR APPROVAL BY: ENGR. R. CARTAGO
APPROVED BY: MR. E.A. AGUILAR JR.

SHEET CONTENTS:
AS SHOWN
REVISION NO. 1

DATE: 1-30-2026
SHEET NO. 2

This design or drawing is the sole property of Calamba Water District. No part of this design or drawing may be reproduced or transmitted in any form or by any means without the written consent of its owner.

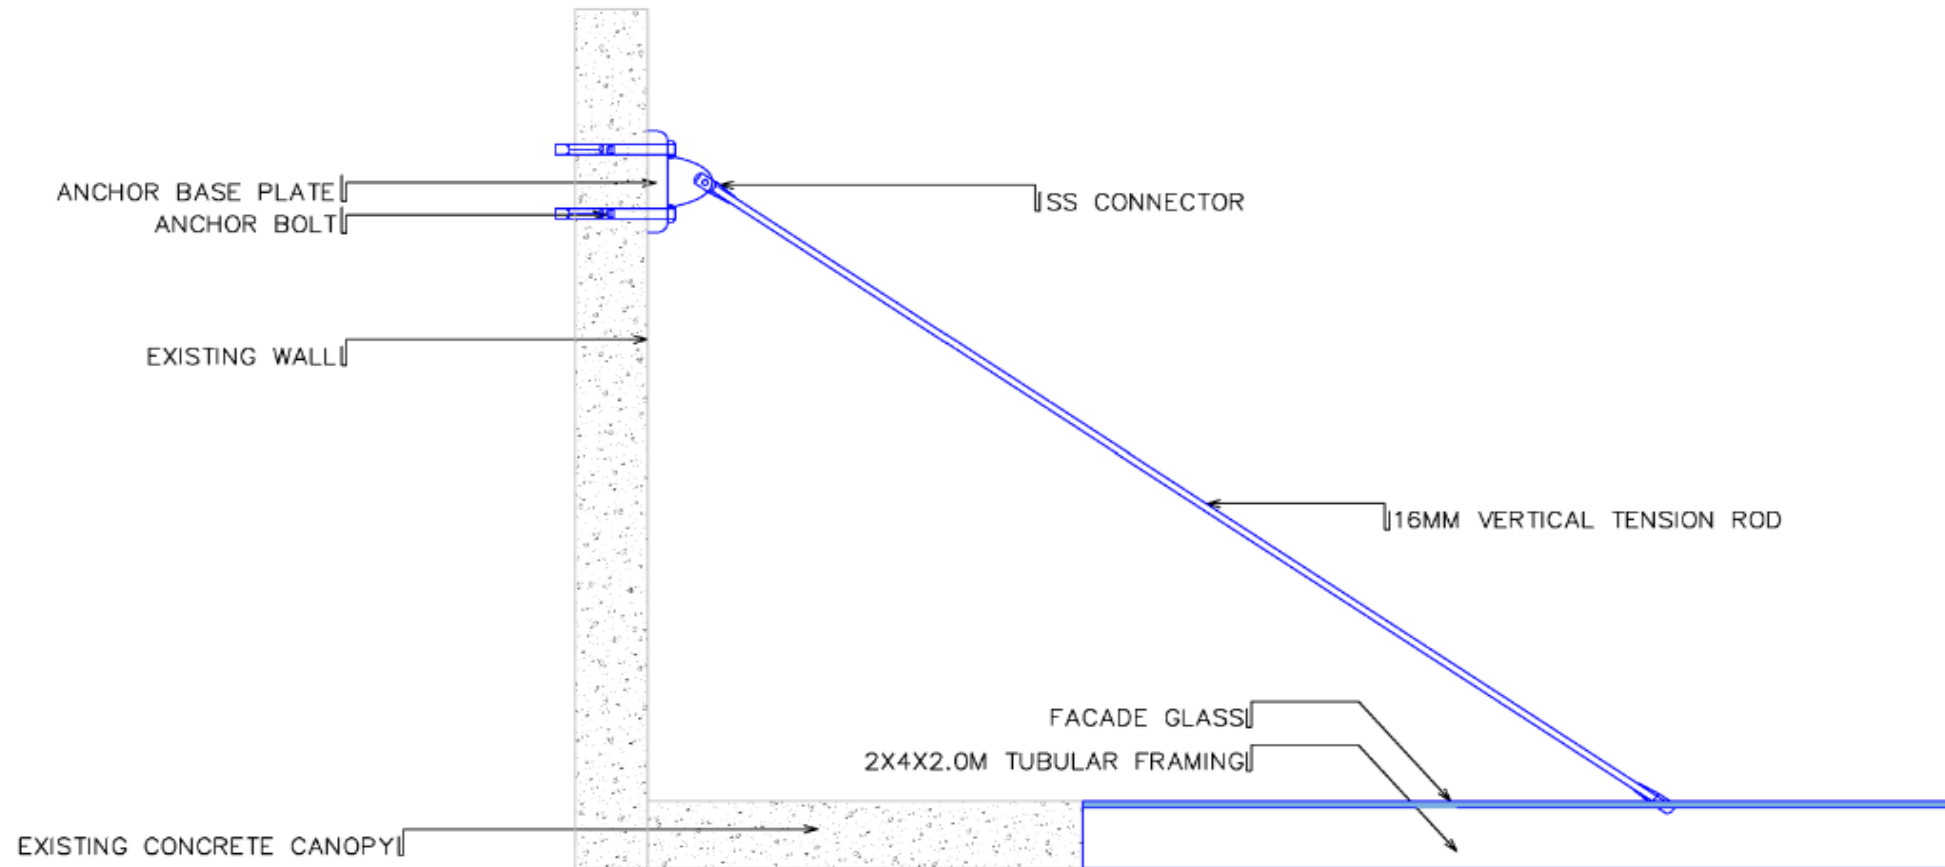

SECTION A

- NOTES:
1. ALL SIZES AND LOCATIONS ARE SUBJECT TO CHANGE TO SUIT FIELD CONDITIONS.
 2. THE DESIGNER SHALL NOT BE LIABLE FOR ANY ALTERATION/ REVISION ON THE PLANS/ DRAWINGS AND SPECIFICATIONS IMPROVED BY THE AUTHORIZED SUPERVISING ENGINEER DONE WITHOUT THEIR KNOWLEDGE THAT MAY IMPAIR THE STRENGTH OF THE PROJECT.



CALAMBA WATER DISTRICT

Lakeview Subdivision, Haling, Calamba City, Laguna
Tel. Nos. 545-1414, 545-2843, 545-2728, 545-7874, Fax No. 545-9752
www.cwd.com.ph



TECHNICAL SERVICES DEPARTMENT
ENGINEERING AND MAINTENANCE DIVISION

PROJECT TITLE:

PROPOSED AWNING CANOPY ROOF

LOCATION:

EXTENSION OFFICE, BRGY. CANLUBANG, CALAMBA, LAGUNA

DRAWN BY:

R. F. GARCIA

CHECKED BY:

ENGR. M.A. AVILLANOSA

RECOMMENDED BY:

ENGR. R.V. BARO

RECOMMENDING FOR APPROVAL BY:

ENGR. R. CARTAGO

APPROVED BY:

MR. E.A. AGUILAR JR.

SHEET CONTENTS:

AS SHOWN

REVISION NO.

1


DATE:

1-30-2026

SHEET NO.

3

This design or drawing is the sole property of Calamba Water District. No part of this design or drawing may be reproduced or transmitted in any form or by any means without the written consent of its owner.

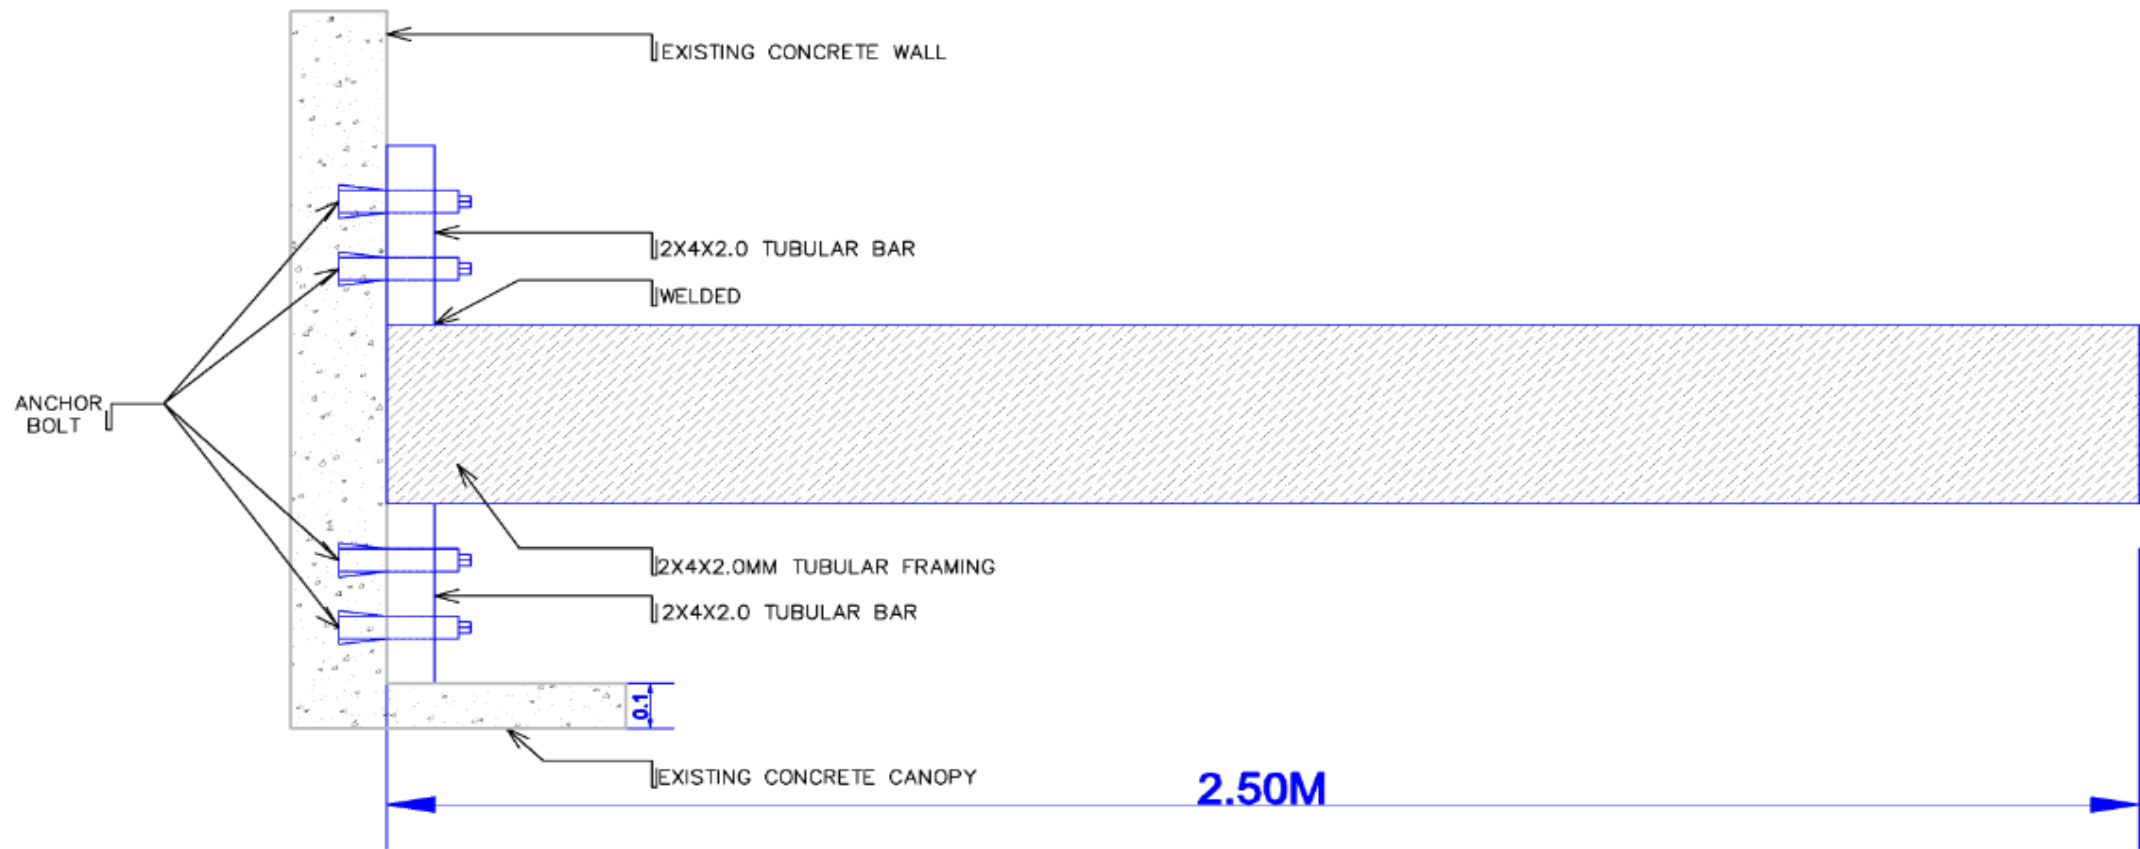

SECTION B

NOTES:
1. ALL SIZES AND LOCATIONS ARE SUBJECT TO CHANGE TO SUIT FIELD CONDITIONS.
2. THE DESIGNER SHALL NOT BE LIABLE FOR ANY ALTERATION/ REVISION ON THE PLANS/ DRAWINGS AND SPECIFICATIONS IMPROVED BY THE AUTHORIZED SUPERVISING ENGINEER DONE WITHOUT THEIR KNOWLEDGE THAT MAY IMPAIR THE STRENGTH OF THE PROJECT.



TECHNICAL SERVICES DEPARTMENT
ENGINEERING AND MAINTENANCE DIVISION


PROJECT TITLE: PROPOSED AWNING CANOPY ROOF
LOCATION: EXTENSION OFFICE, BRGY. CANLUBANG, CALAMBA, LAGUNA

DRAWN BY: R. F. GARCIA
CHECKED BY: ENGR. M.A. AVILLANOSA
RECOMMENDED BY: ENGR. R.V. BARO
RECOMMENDING FOR APPROVAL BY: ENGR. R. CARTAGO
APPROVED BY: MR. E.A. AGUILAR JR.

SHEET CONTENTS: AS SHOWN
REVISION NO. 1

DATE: 1-30-2026
SHEET NO. 4

This design or drawing is the sole property of Calamba Water District. No part of this design or drawing may be reproduced or transmitted in any form or by any means without the written consent of its owner.

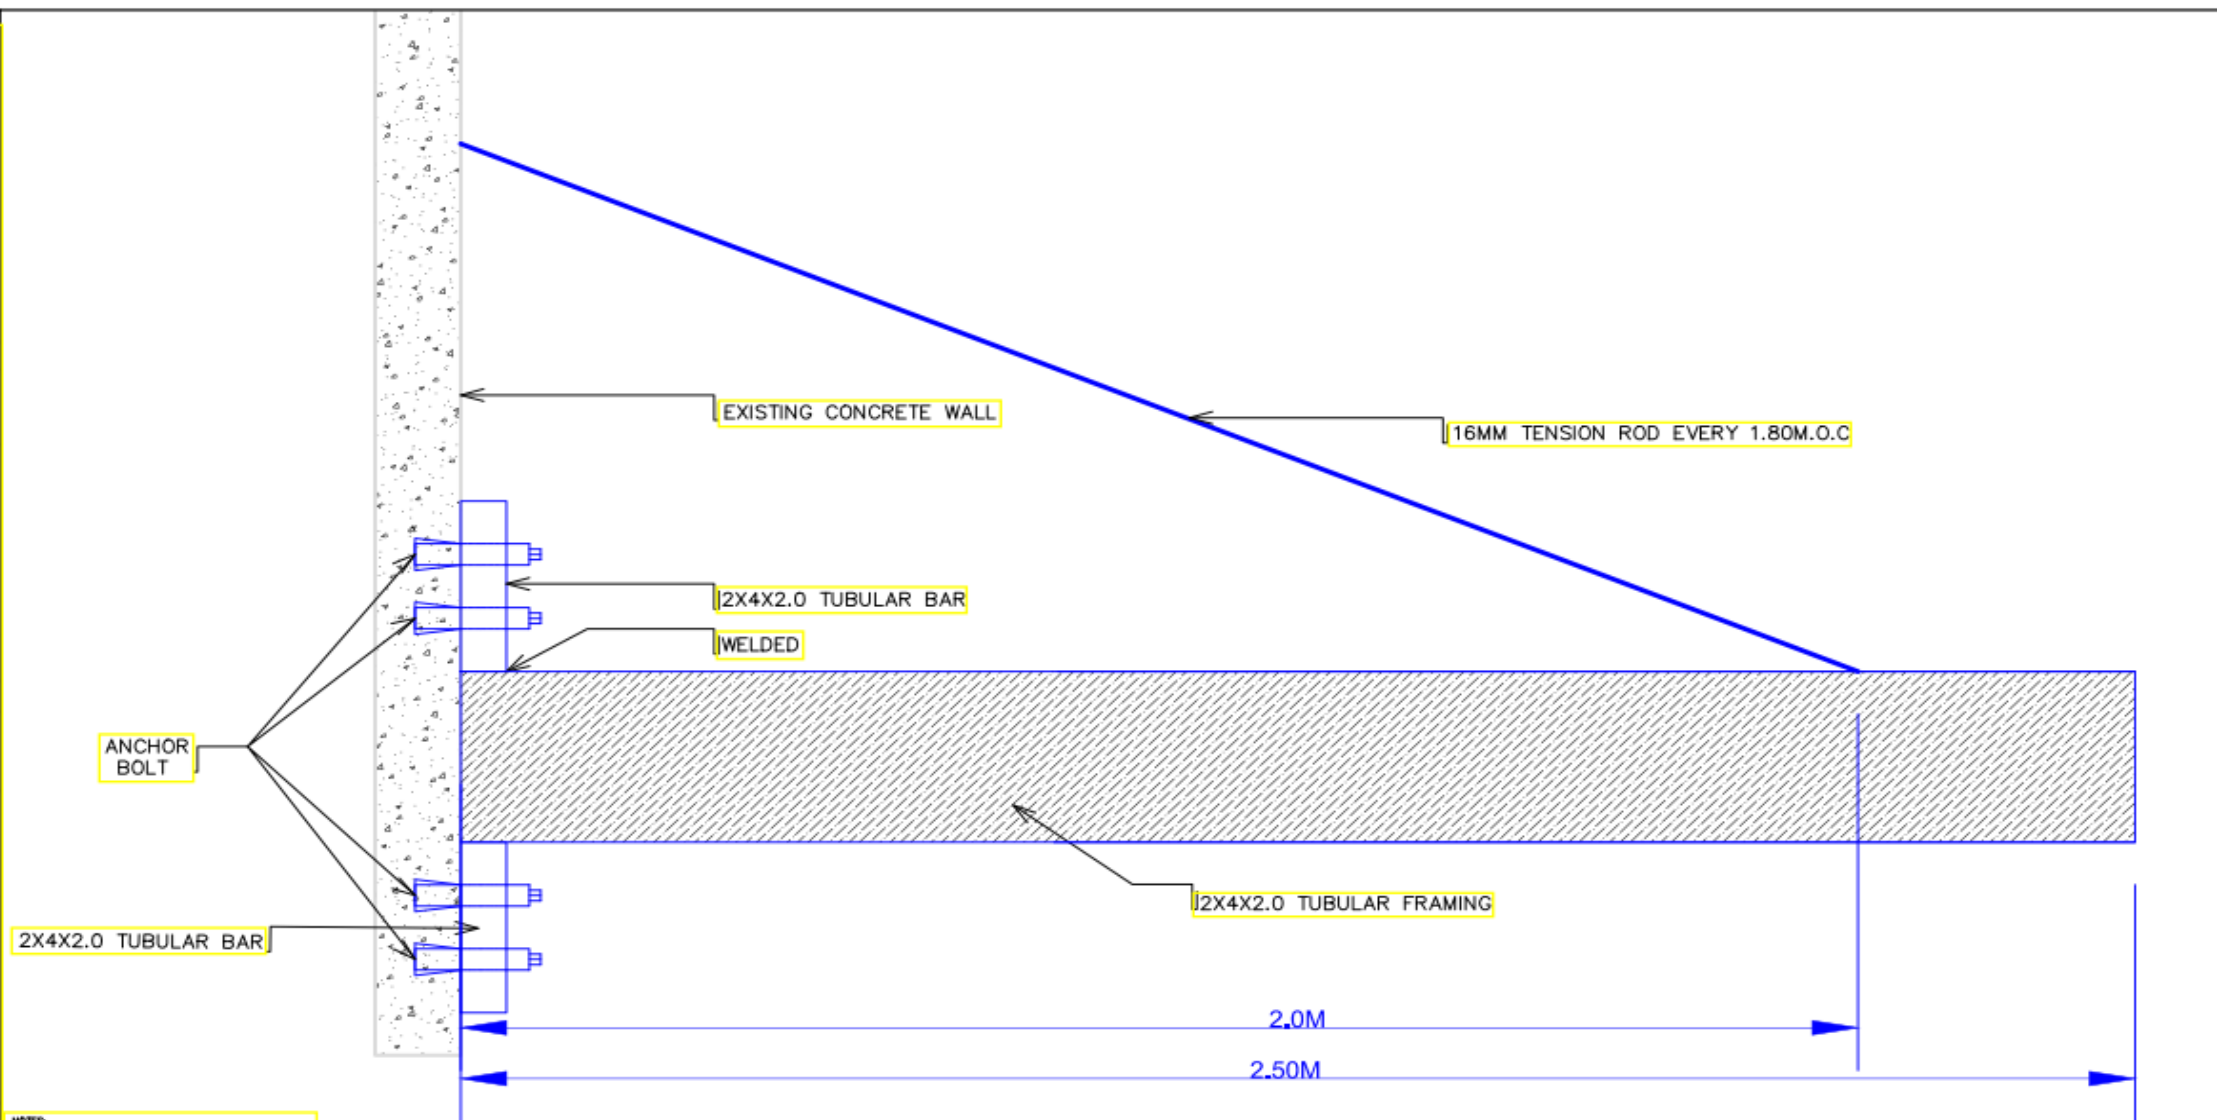

NOTES:
1. ALL SIZES AND LOCATIONS ARE SUBJECT TO CHANGE TO SUIT FIELD CONDITIONS.
2. THE DESIGNER SHALL NOT BE LIABLE FOR ANY ALTERATION/REVISION ON THE PLANS/DRAWINGS AND SPECIFICATIONS APPROVED BY THE AUTHORIZED SUPERVISING ENGINEER DONE WITHOUT THEIR KNOWLEDGE THAT MAY IMPAIR THE STRENGTH OF THE PROJECT.

SECTION C



CALAMBA WATER DISTRICT

Laborer Subdivision, Hating, Calamba City, Laguna
Tel. Nos. 545-1014; 545-2863; 545-2728; 545-2895; Fax No. 545-9752
www.cwds.laguna.gov.ph



TECHNICAL SERVICES DEPARTMENT
ENGINEERING AND MAINTENANCE DIVISION

PROJECT TITLE: PROPOSED AWNING CANOPY ROOF

LOCATION: EXTENSION OFFICE, BRGY. CANLUBANG, CALAMBA, LAGUNA

DRAWN BY: R. F. GARCIA
CHECKED BY: ENGR. M.A. AVILLANOSA
RECOMMENDED BY: ENGR. R.V. BARO
RECOMMENDING FOR APPROVAL BY: ENGR. R. CARTAGO
APPROVED BY: MR. E.A. AGUILAR JR.

SHEET CONTENTS:
AS SHOWN
REVISION NO. 1

DATE: 1-30-2026
SHEET NO. 5