


PERSPECTIVE


<p>CALAMBA WATER DISTRICT ENGINEERING PLANNING AND DESIGN DIVISION</p>	<p>PROJECT TITLE: REPAIR AND REPAINTING OF OVERHEAD TANK, STEEL GATE & FENCE</p>	<p>Designed and AutoCAD by: ENGR. ROLANDO V. BARO</p>	<p>DATE: 1/5/2021</p>
	<p>PROJECT LOCATION: GARDEN HOMES, SAN CRISTOBAL, CAL. CITY</p>	<p>Recommending Approval: ENGR. JOSELITO A. GILLERA</p>	<p>SHEET NO 1</p>
		<p>Approved by: MR. EXEQUIEL A. AGUILAR JR.</p>	

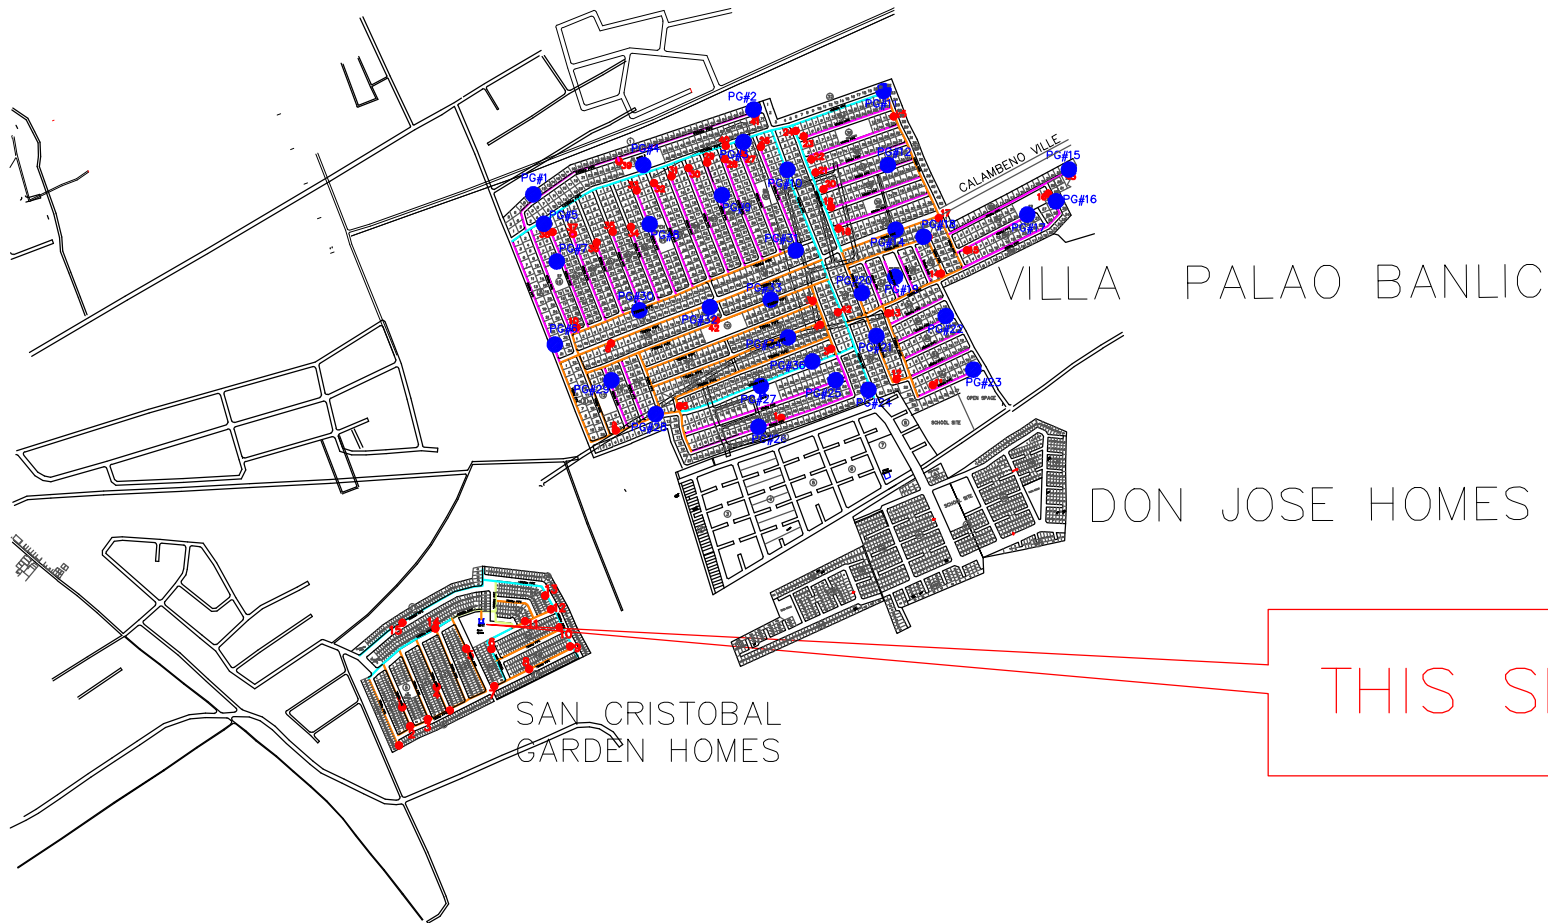


LOCATION MAP

<p>CALAMBA WATER DISTRICT ENGINEERING PLANNING AND DESIGN DIVISION</p>	<p>PROJECT TITLE: REPAIR AND REPAINTING OF OVERHEAD TANK, STEEL GATE & FENCE</p>	<p>Designed and AutoCAD by: ENGR. ROLANDO V. BARO</p>	<p>DATE: 1/5/2021</p>
	<p>PROJECT LOCATION: GARDEN HOMES, SAN CRISTOBAL, CAL. CITY</p>	<p>Recommending Approval: ENGR. JOSELITO A. GILLERA</p>	<p>SHEET NO 2</p>
		<p>Approved by: MR. EXEQUIEL A. AGUILAR JR.</p>	

THIS TANK

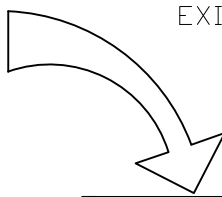


EXISTING BASKETBALL COURT

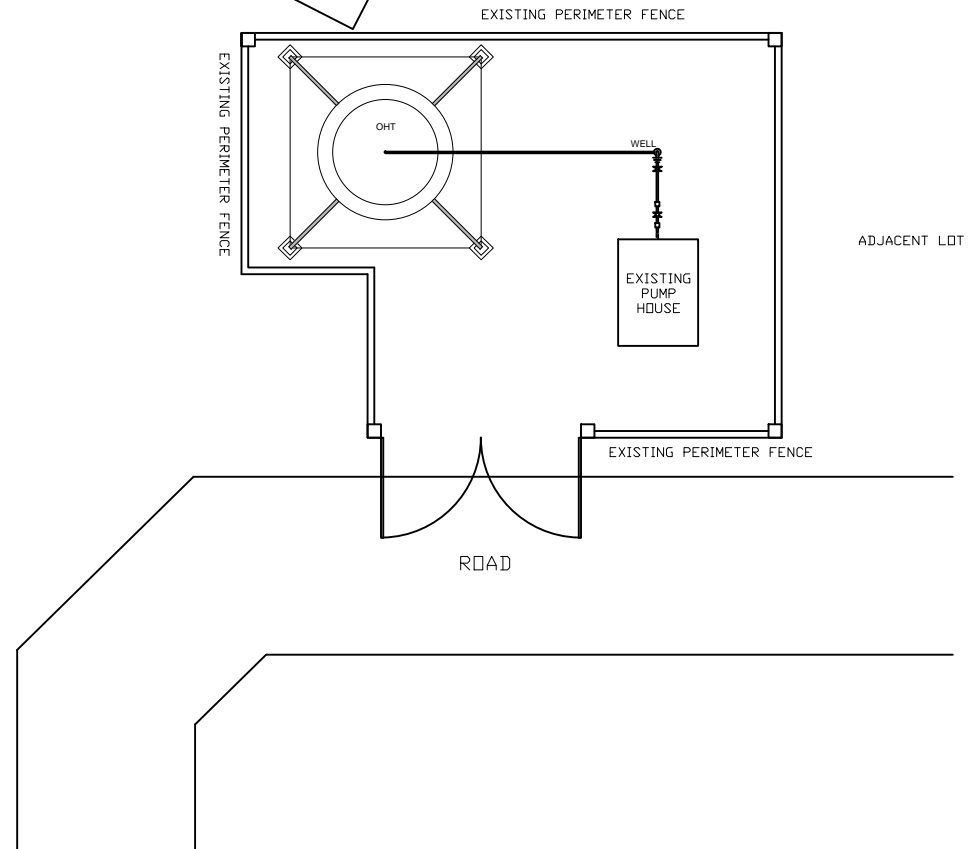

TOP VIEW OF OVERHEAD TANK

CALAMBA WATER DISTRICT ENGINEERING PLANNING AND DESIGN DIVISION	PROJECT TITLE: REPAIR AND REPAINTING OF OVERHEAD TANK, STEEL GATE & FENCE	Designed and AutoCAD by: ENGR. ROLANDO V. BARO	DATE: 1/5/2021
	PROJECT LOCATION: GARDEN HOMES, SAN CRISTOBAL, CAL. CITY	Recommending Approval: ENGR. JOSELITO A. GILLERA	SHEET NO 3
		Approved by: MR. EXEQUIEL A. AGUILAR JR.	

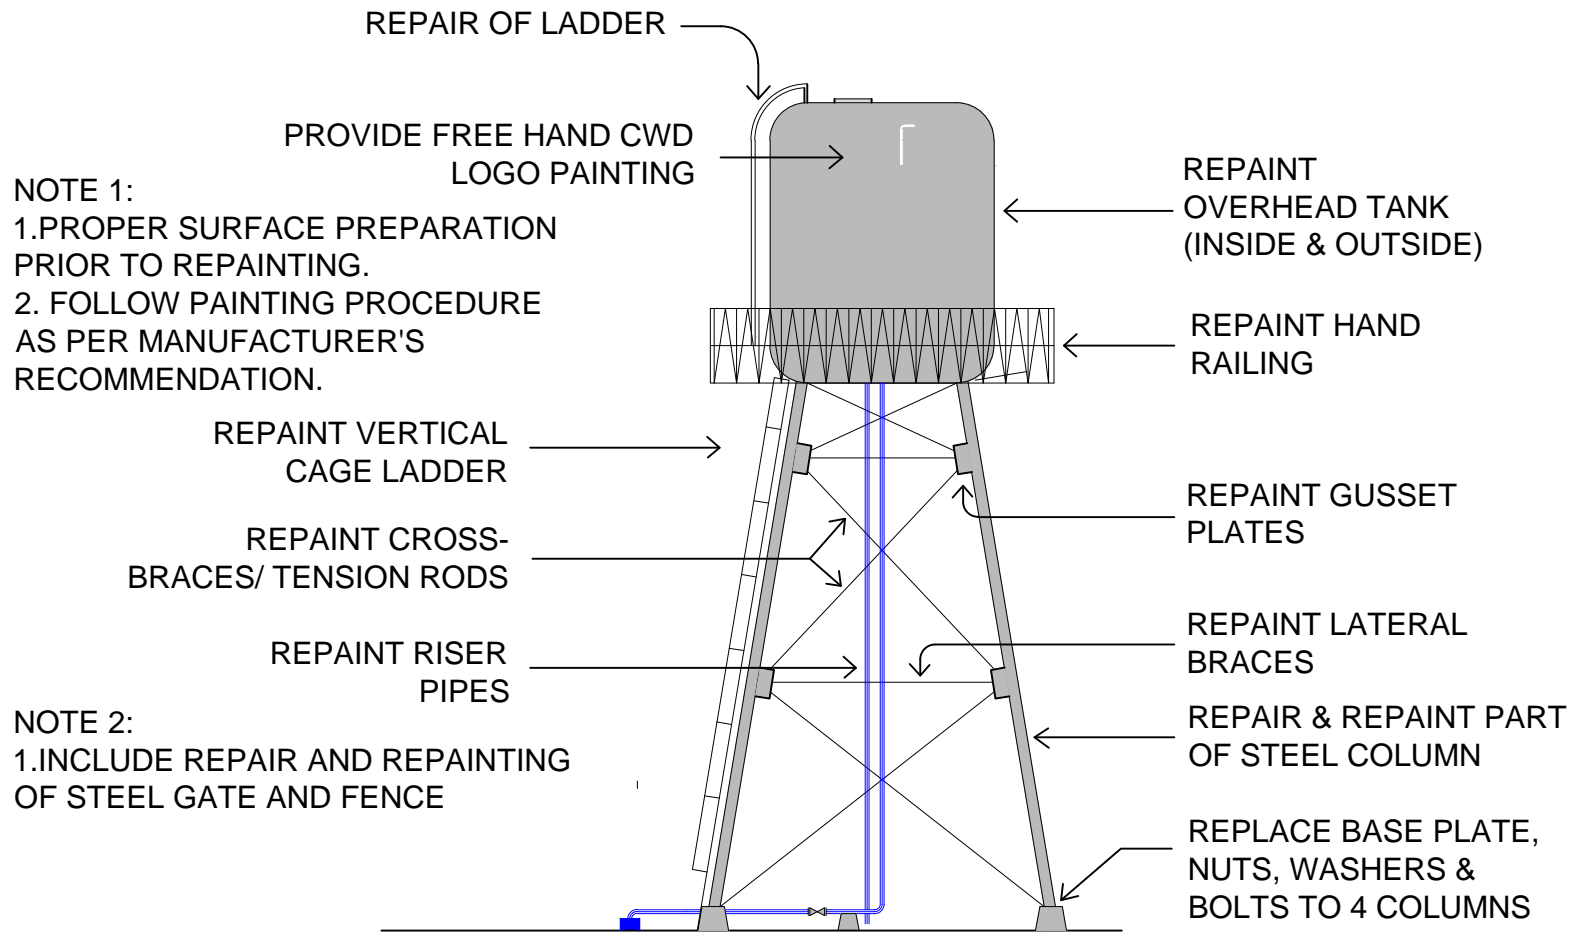

DETAIL OF OVERHEAD TANK REPAINTING

<p>CALAMBA WATER DISTRICT ENGINEERING PLANNING AND DESIGN DIVISION</p>	<p>PROJECT TITLE: REPAIR AND REPAINTING OF OVERHEAD TANK, STEEL GATE & FENCE</p>	<p>Designed and AutoCAD by: ENGR. ROLANDO V. BARO</p>	<p>DATE: 1/5/2021</p>
	<p>PROJECT LOCATION: GARDEN HOMES, SAN CRISTOBAL, CAL. CITY</p>	<p>Recommending Approval: ENGR. JOSELITO A. GILLERA</p>	<p>SHEET NO 4</p>
		<p>Approved by: MR. EXEQUIEL A. AGUILAR JR.</p>	