



PERSPECTIVE

CALAMBA WATER DISTRICT ENGINEERING PLANNING AND DESIGN DIVISION	PROJECT TITLE: REPAIR AND REPAINTING OF OVERHEAD TANK	Designed and AutoCAD by: ENGR. ROLANDO V. BARO	DATE: 1/5/2021
	PROJECT LOCATION: PUMP 1, VILLA PALAO BANLIC, CALAMBA CITY	Recommending Approval: ENGR. JOSELITO A. GILLERA	SHEET NO 1
		Approved by: MR. EXEQUIEL A. AGUILAR JR.	

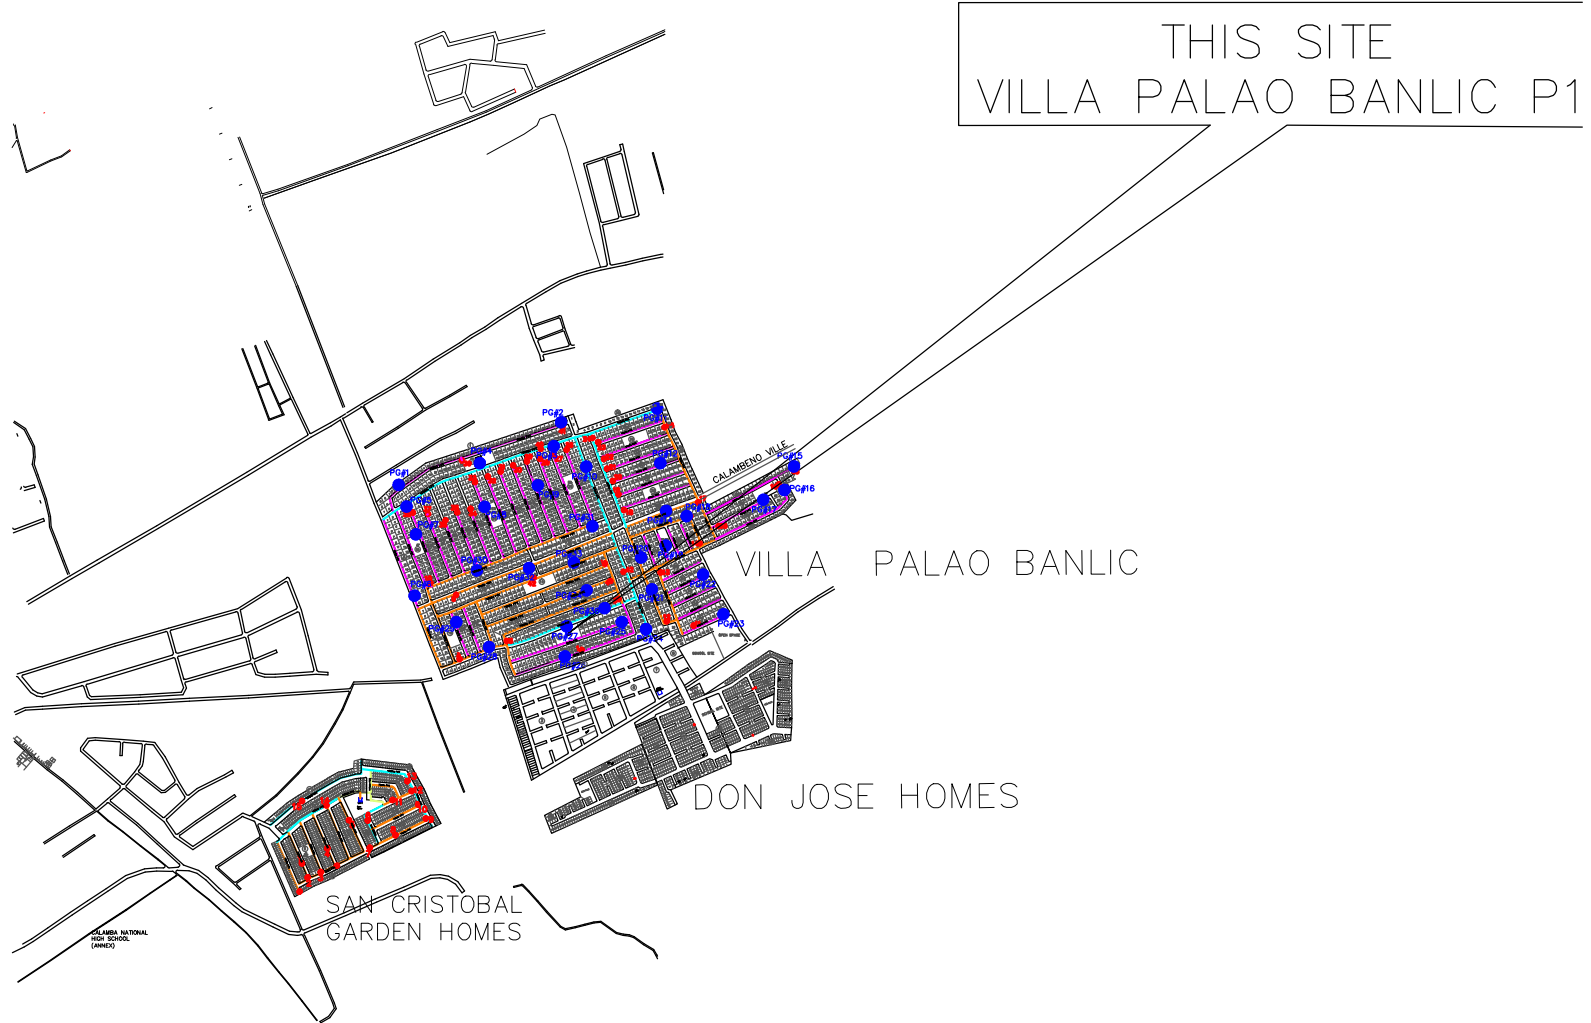


LOCATION MAP

<p>CALAMBA WATER DISTRICT ENGINEERING PLANNING AND DESIGN DIVISION</p>	<p>PROJECT TITLE: REPAIR AND REPAINTING OF OVERHEAD TANK</p>	<p>Designed and AutoCAD by: ENGR. ROLANDO V. BARO</p>	<p>DATE: 1/5/2021</p>
	<p>PROJECT LOCATION: PUMP 1, VILLA PALAO BANLIC, CALAMBA CITY</p>	<p>Recommending Approval: ENGR. JOSELITO A. GILLERA</p>	<p>SHEET NO 2</p>
		<p>Approved by: MR. EXEQUIEL A. AGUILAR JR.</p>	

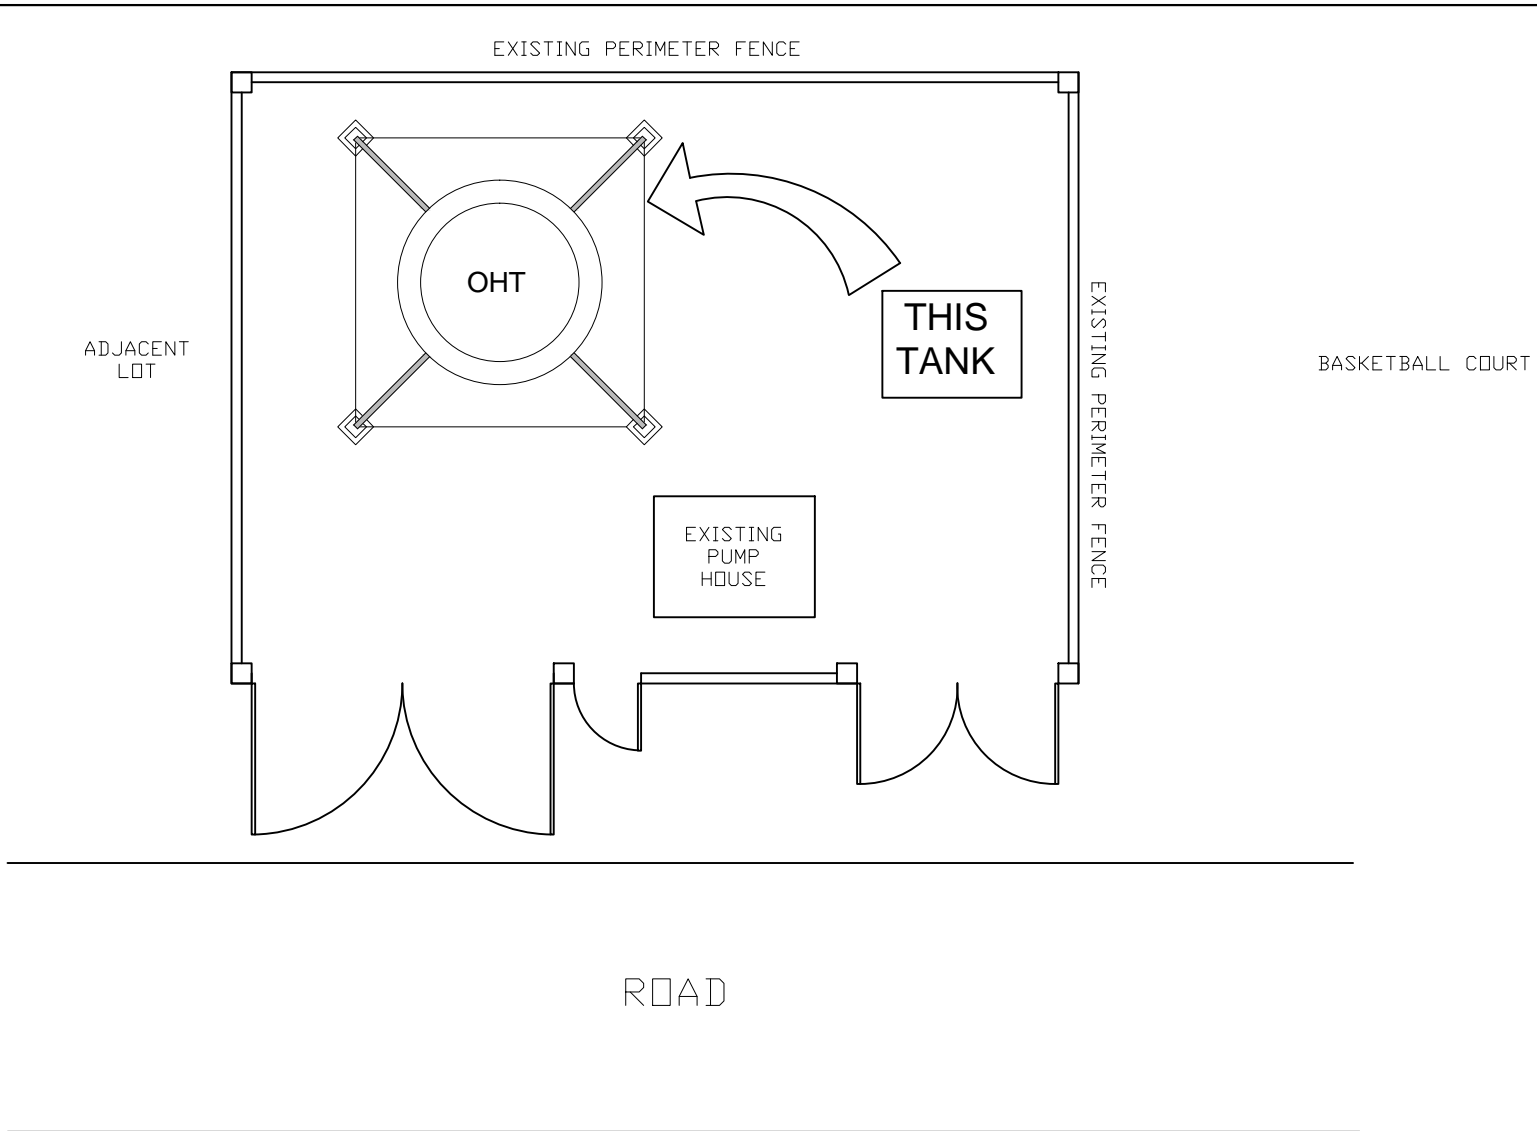

TOP VIEW OF OVERHEAD TANK

CALAMBA WATER DISTRICT ENGINEERING PLANNING AND DESIGN DIVISION	PROJECT TITLE: REPAIR AND REPAINTING OF OVERHEAD TANK	Designed and AutoCAD by: ENGR. ROLANDO V. BARO	DATE: 1/5/2021
	PROJECT LOCATION: PUMP 1, VILLA PALAO BANLIC, CALAMBA CITY	Recommending Approval: ENGR. JOSELITO A. GILLERA	SHEET NO 3
		Approved by: MR. EXEQUIEL A. AGUILAR JR.	

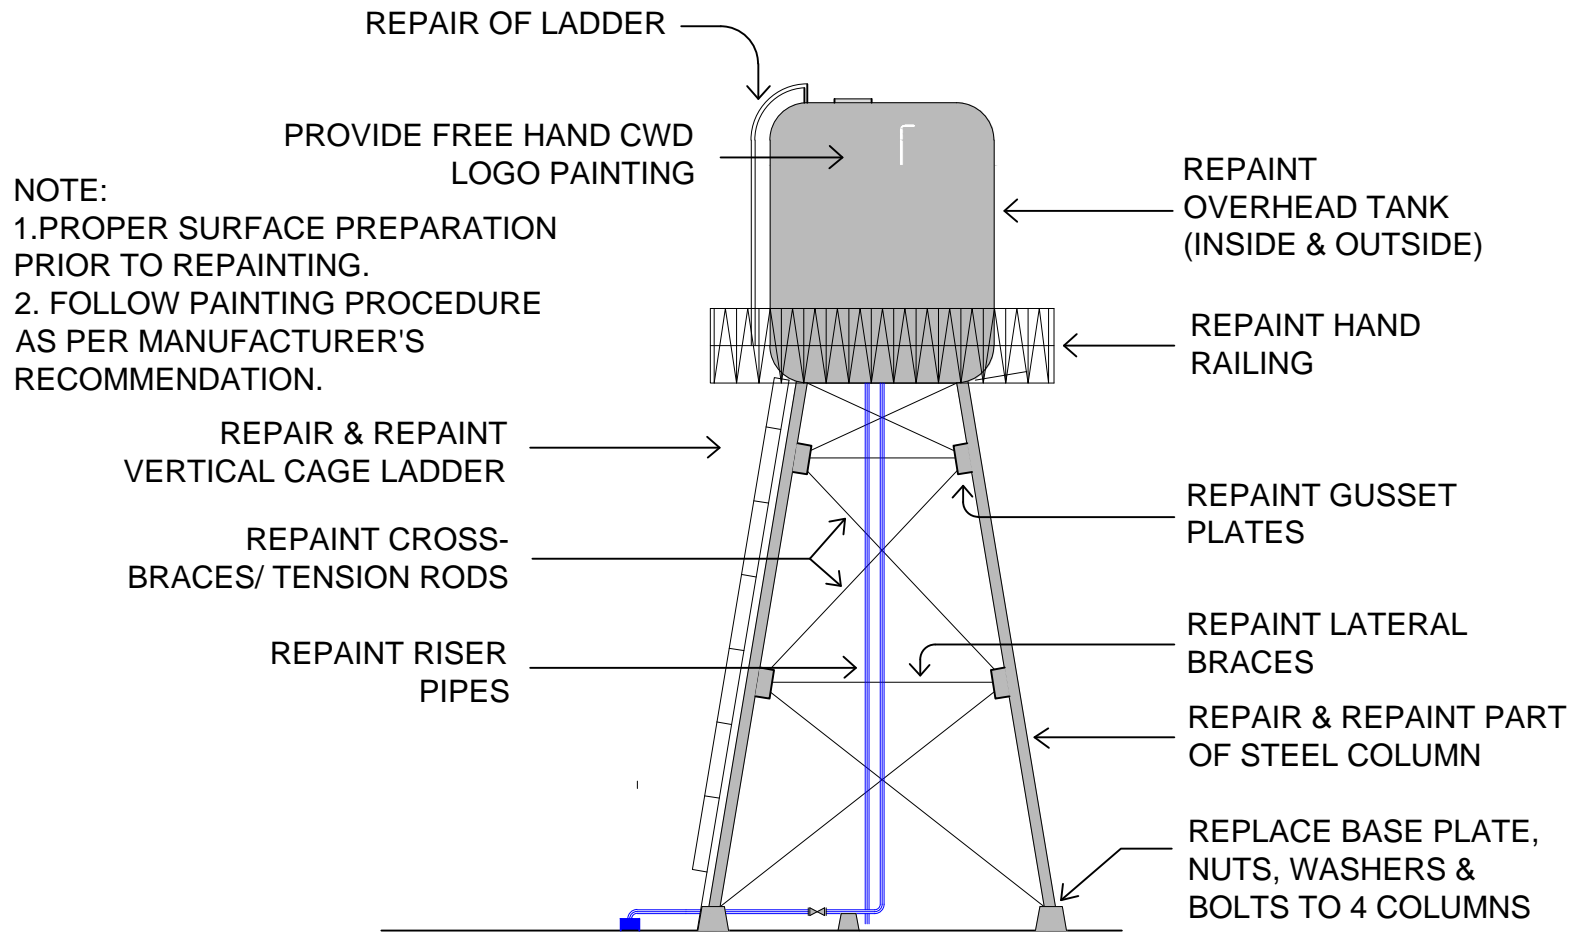

DETAIL OF OVERHEAD TANK REPAINTING

CALAMBA WATER DISTRICT ENGINEERING PLANNING AND DESIGN DIVISION	PROJECT TITLE: REPAIR AND REPAINTING OF OVERHEAD TANK	Designed and AutoCAD by: ENGR. ROLANDO V. BARO	DATE: 1/5/2021
	PROJECT LOCATION: PUMP 1, VILLA PALAO BANLIC, CALAMBA CITY	Recommending Approval: ENGR. JOSELITO A. GILLERA	SHEET NO 4
		Approved by: MR. EXEQUIEL A. AGUILAR JR.	