


This design or drawing is the sole property of Calamba Water District. No part of this design or drawing may be reproduced or transmitted in any form or by any means without the written consent of its owner.

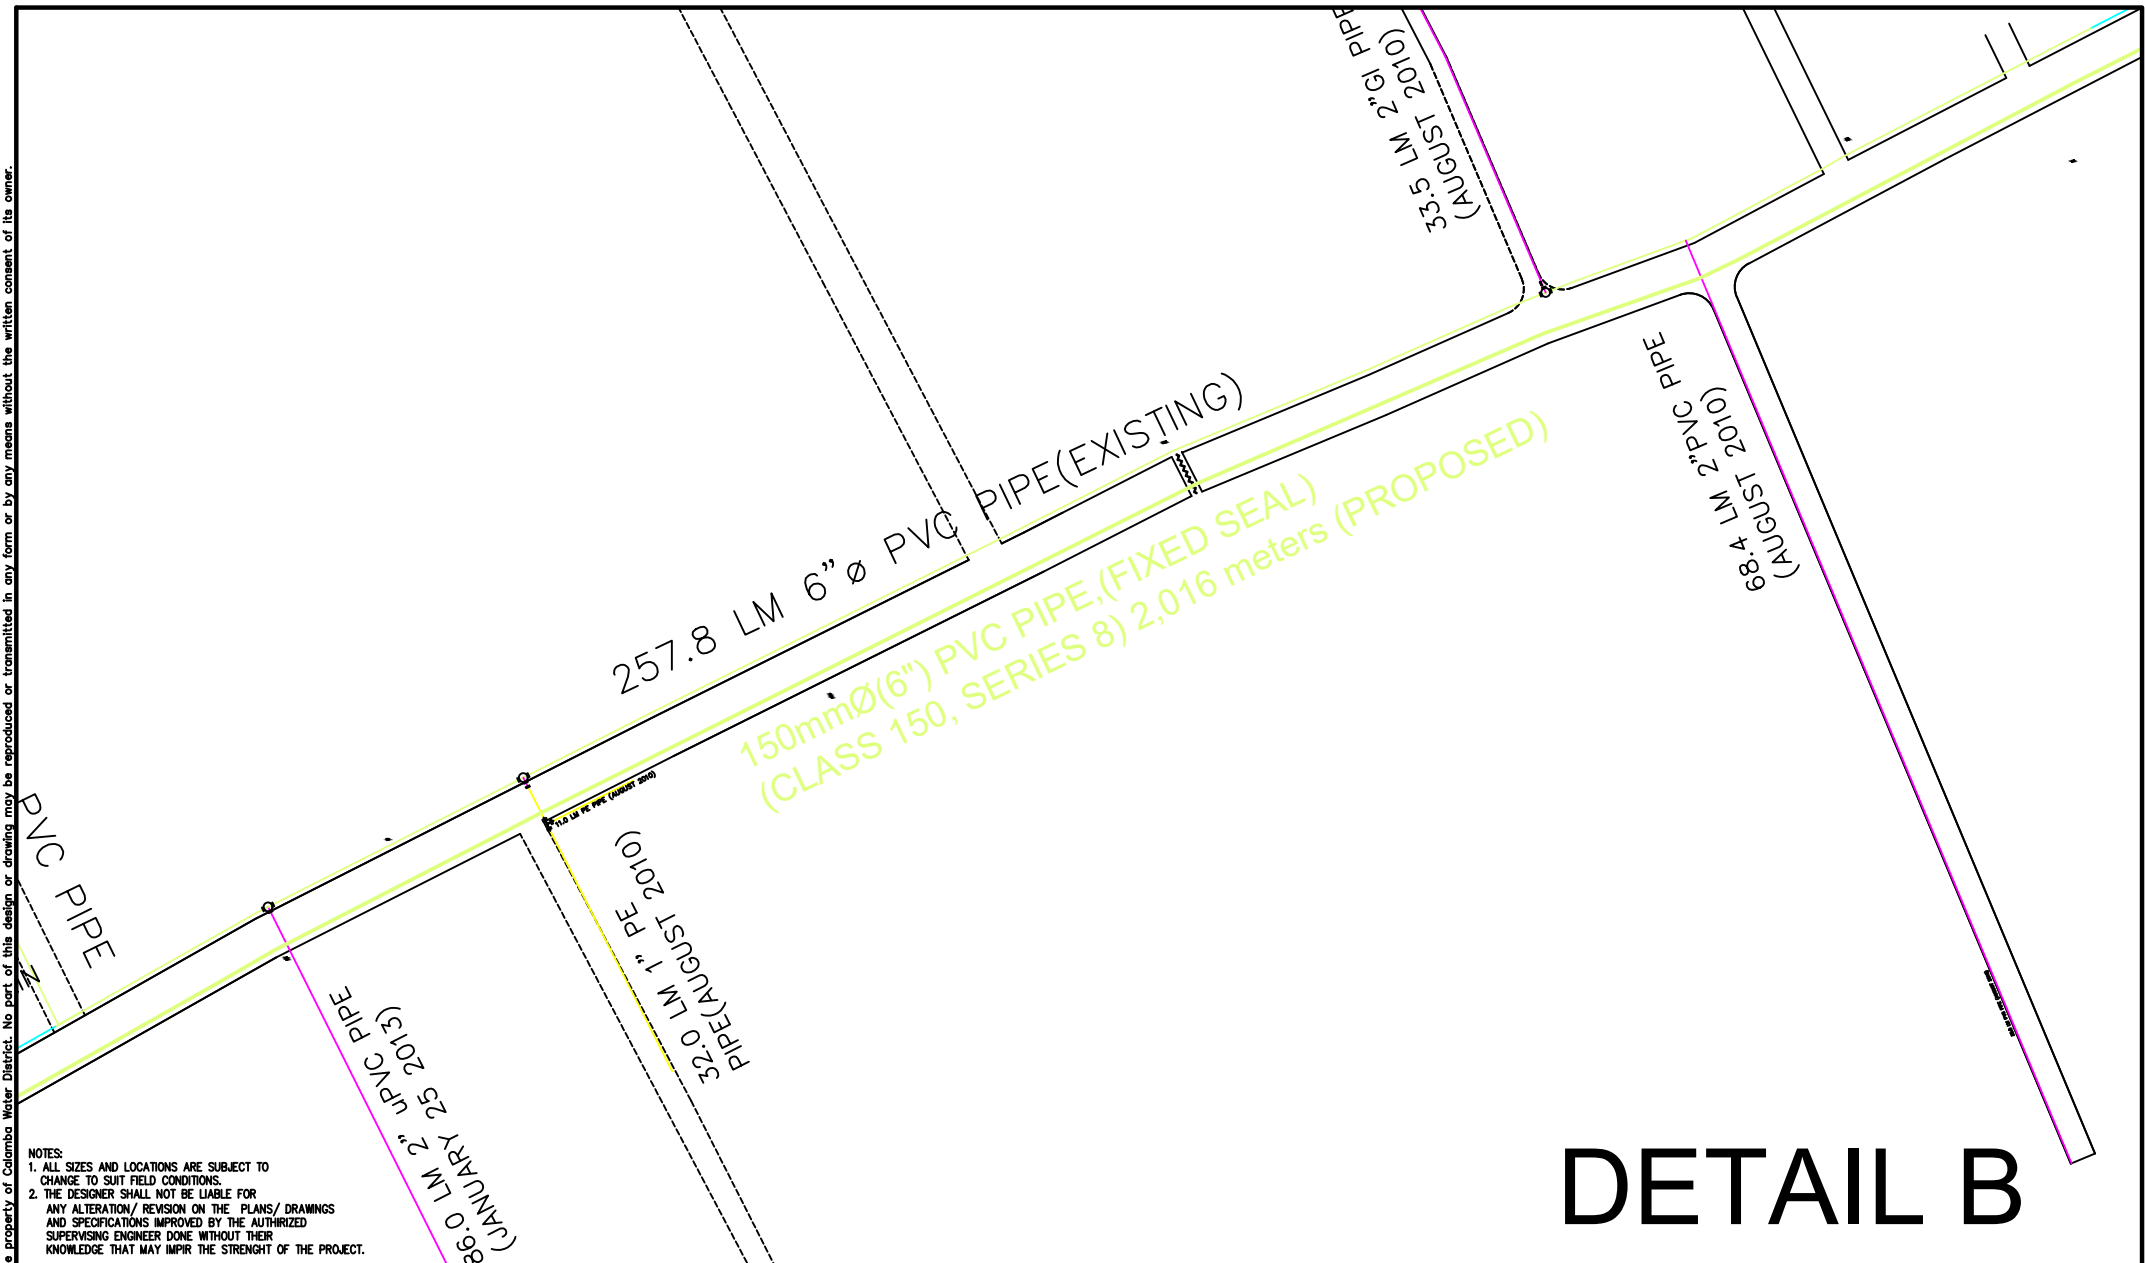

NOTES:
1. ALL SIZES AND LOCATIONS ARE SUBJECT TO CHANGE TO SUIT FIELD CONDITIONS.
2. THE DESIGNER SHALL NOT BE LIABLE FOR ANY ALTERATION/ REVISION ON THE PLANS/ DRAWINGS AND SPECIFICATIONS IMPROVED BY THE AUTHORIZED SUPERVISING ENGINEER DONE WITHOUT THEIR KNOWLEDGE THAT MAY IMPAIR THE STRENGTH OF THE PROJECT.

DETAIL B

CALAMBA WATER DISTRICT Lakeview Subdivision, Halang, Calamba City, Laguna Tel. Nos. 545-1614; 545-2863; 545-2728; 545-7895; Fax No. 545-9752 www.cwd.com.ph  PHIP QMS 21 93 0047 TECHNICAL SERVICES DEPARTMENT ENGINEERING AND MAINTENANCE DIVISION	PROJECT TITLE:	DRAWING BY: MR. R. J. P. FERNANDEZ	SHEET CONTENTS:	DATE: 10-16-2025
	INSTALLATION OF TRANSMISSION LINE	CHECKED BY: ENGR. MA.ANGELICA C. AVILLANOSA	DETAIL B	SHEET NO.
	LOCATION: PUMP2 - CANLUBANG BRIDGE, BRGY. SIRANG LUPA, CALAMBA CITY	VERIFIED BY: ENGR. ROLANDO V. BARO		4
		RECOMMENDED BY: ENGR. RANELY S. CARTAGO		
		APPROVED BY: MR. EXEQUIEL A. AGUILAR JR.		