


This design or drawing is the sole property of Calamba Water District. No part of this design or drawing may be reproduced or transmitted in any form or by any means without the written consent of its owner.

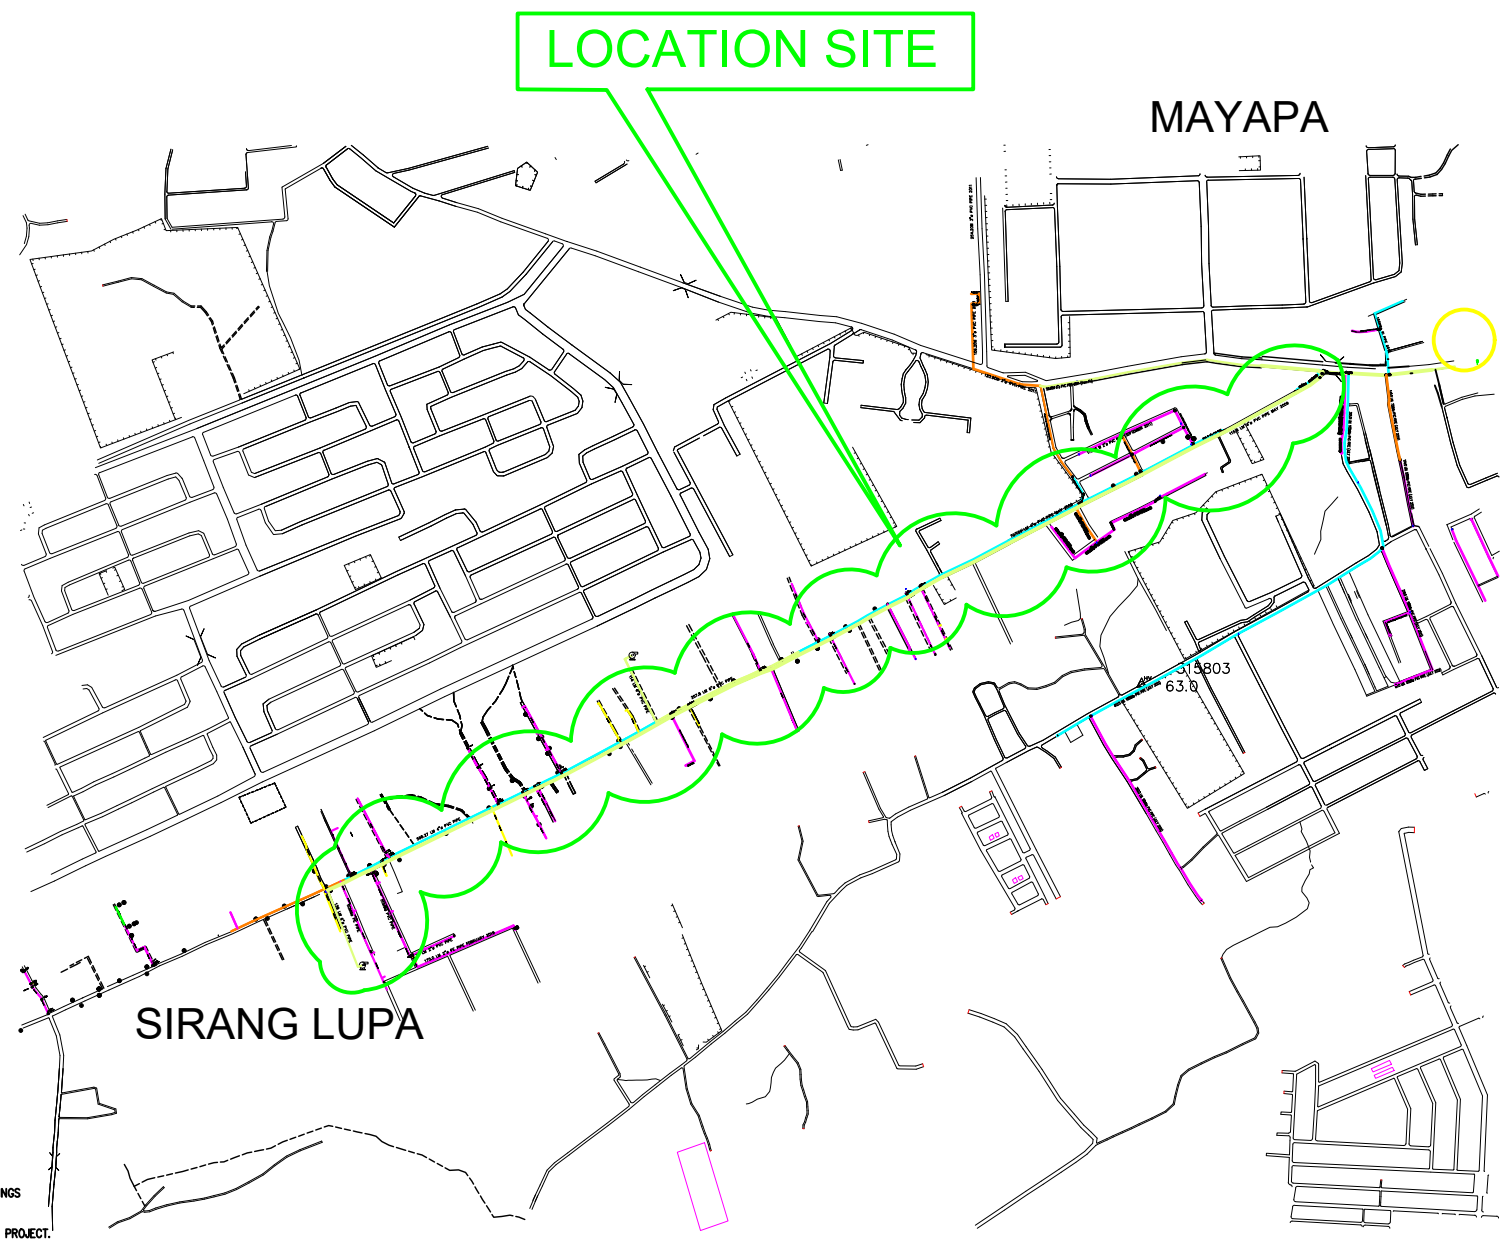

NOTES:
1. ALL SIZES AND LOCATIONS ARE SUBJECT TO CHANGE TO SUIT FIELD CONDITIONS.
2. THE DESIGNER SHALL NOT BE LIABLE FOR ANY ALTERATION/ REVISION ON THE PLANS/ DRAWINGS AND SPECIFICATIONS IMPROVED BY THE AUTHORIZED SUPERVISING ENGINEER DONE WITHOUT THEIR KNOWLEDGE THAT MAY IMPAIR THE STRENGTH OF THE PROJECT.



CALAMBA WATER DISTRICT
Lakeview Subdivision, Halang, Calamba City, Laguna
Tel. Nos. 545-1614; 545-2863; 545-2728; 545-7895; Fax No. 545-9752
www.cwd.com.ph



ISO 9001
PAG-ACCREDITED QMS
CERTIFICATION BODY
REASSESS

PHIP QMS 21 93 0047

TECHNICAL SERVICES DEPARTMENT
ENGINEERING AND MAINTENANCE DIVISION

PROJECT TITLE:
INSTALLATION OF TRANSMISSION LINE
LOCATION: PUMP2 - CANLUBANG BRIDGE, BRGY. SIRANG LUPA, CALAMBA CITY

DRAWING BY: MR. R. J. P. FERNANDEZ
CHECKED BY: ENGR. MA.ANGELICA C. AVILLANOSA
VETIFIED BY: ENGR. ROLANDO V. BARO
RECOMMENDED BY: ENGR. RANELY S. CARTAGO
APPROVED BY: MR. EXEQUIEL A. AGUILAR JR.

SHEET CONTENTS:	DATE: 10-16-2025
LOCATION MAP	SHEET NO.
	1