


B
A-02
ROOF DECK
SCALE 1 : 100 MTS.

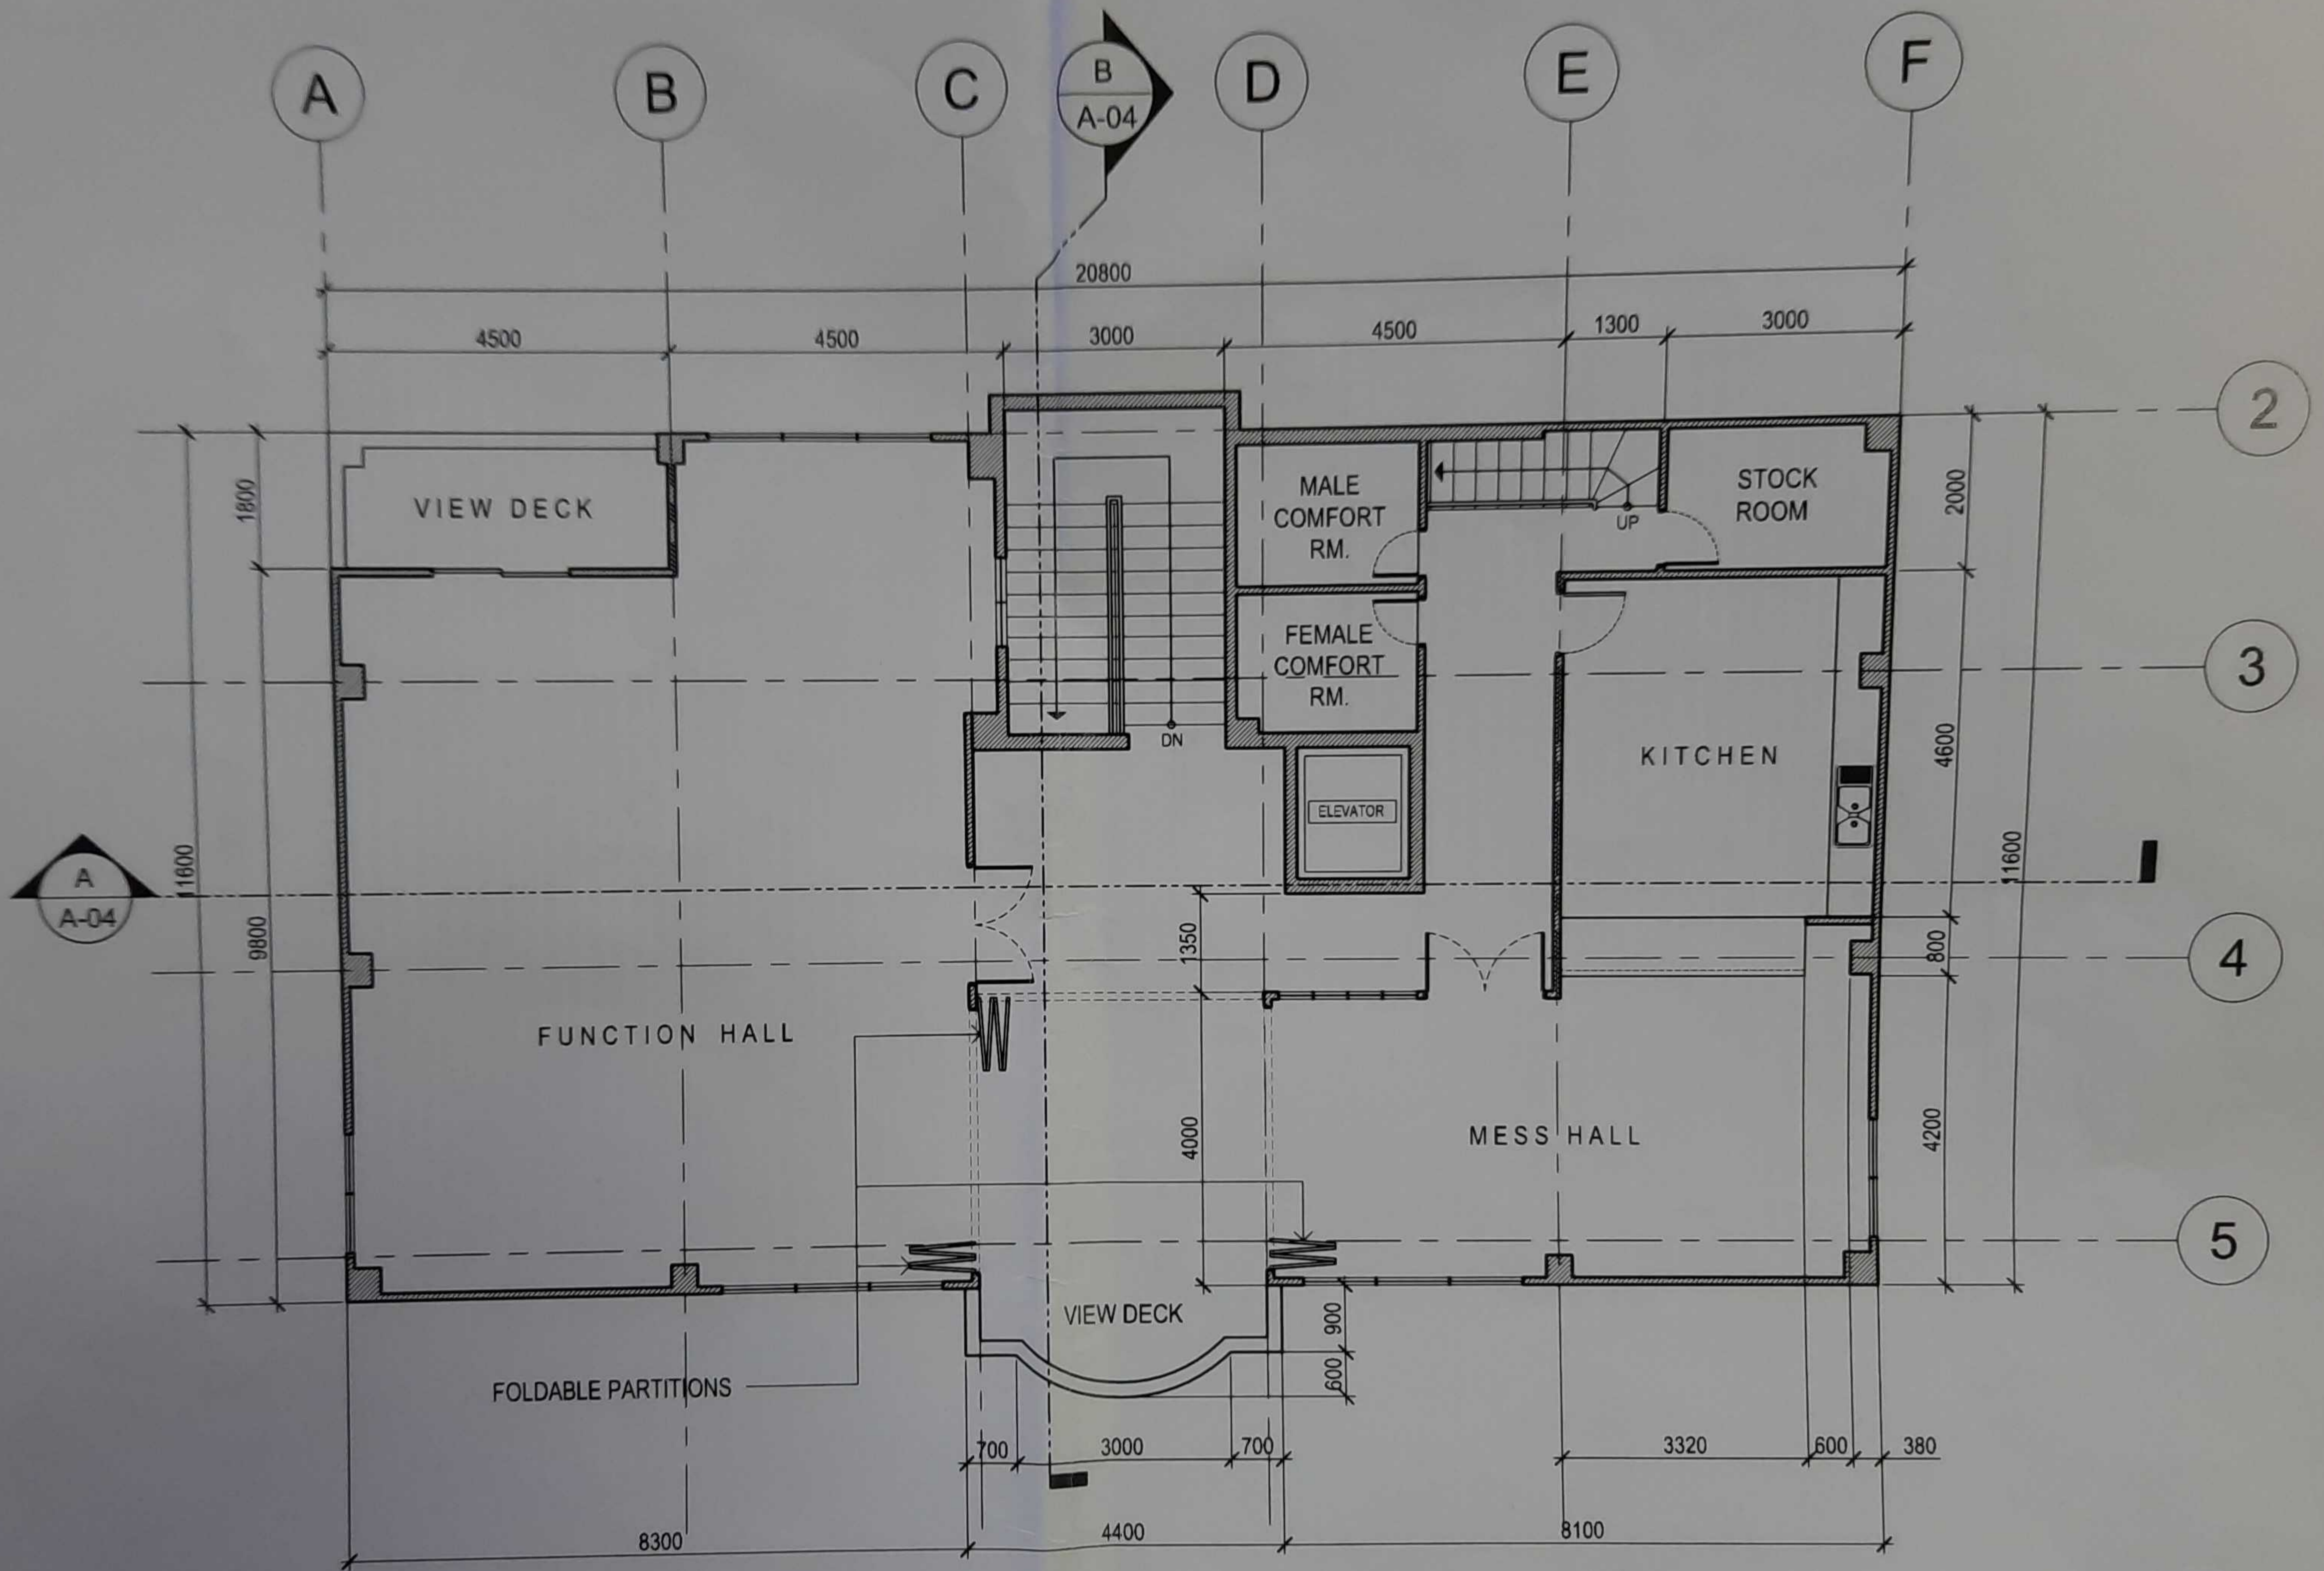

A
A-02 **ROOF DECK**
SCALE 1 : 100 MTS.